


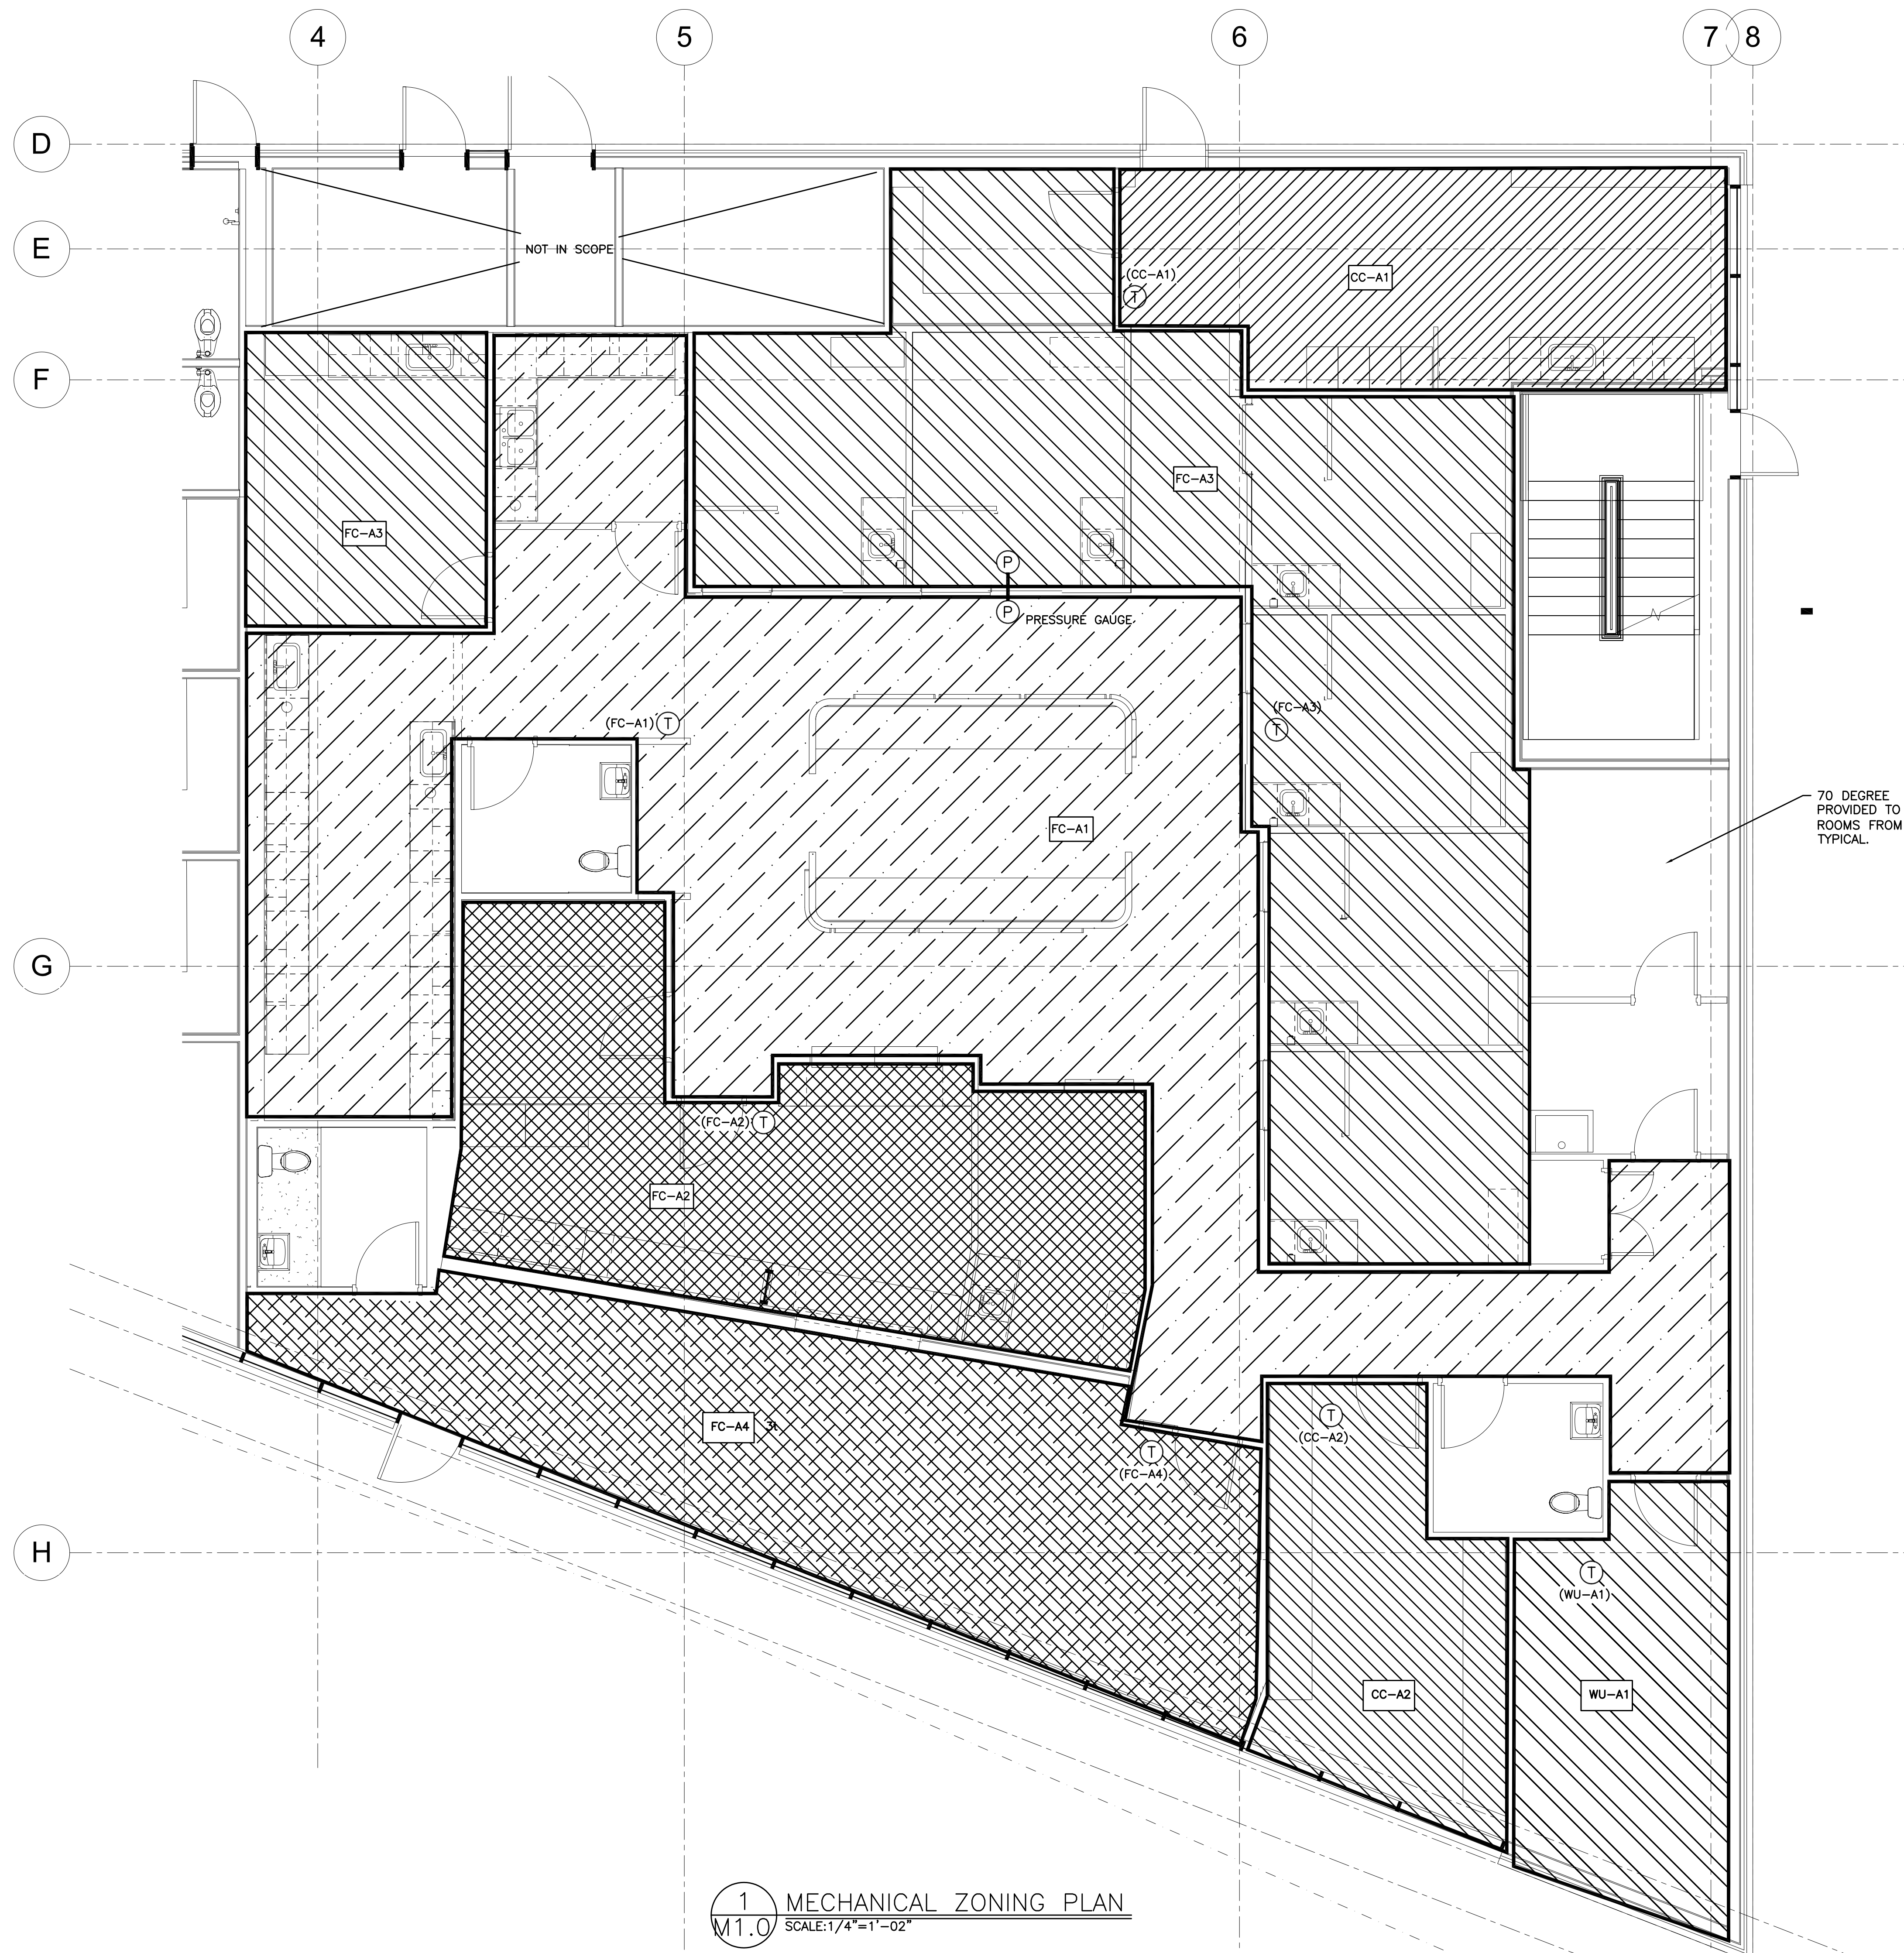

1 MECHANICAL ZONING PLAN
M1.0 SCALE: 1/4" = 1' - 02"

MPIA Consulting Engineers
2007 S.E. Ash St.
Portland, OR 97214
PHN: (503) 234-0548
FAX: (503) 234-0677
INC. WWW.MPIA-ENG.COM
CONTACT: TAKAKO BAKER

HOLST

110 SE 8TH AVE.
PORTLAND, OR
97214

HOLSTARC.COM

**YAKIMA VALLEY
CLINIC TENANT
IMPROVEMENT**

9035 SE FOSTER RD
PORTLAND, OR 97266

JOB NO. 17001



PERMIT SET

05.30.2017

issue: date:

revision: date:

title:

**MECHANICAL
ZONING
PLAN**

sheet:

M1.0

© 2016 HOLST ARCHITECTURE pc