


ASIAN HEALTH & SERVICE CENTER

SE 91ST AVE & SE FOSTER RD,
PORTLAND OR 97266

JOB NO. 15043.00

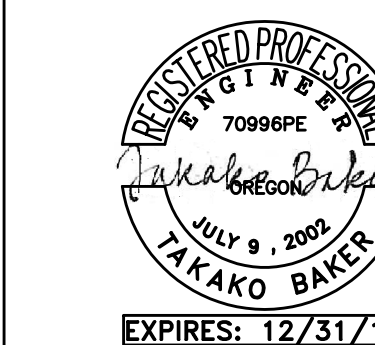

M Consulting Engineers
E 2007 S.E. Ash St.
A Portland, OR 97214
I PHN: (503) 234-0548
N FAX: (503) 234-0877
C INC. WWW.MEIA-ENG.COM
CONTACT: TAKAKO BAKER

PERMIT SET

07.22.2016


issue:	date:
100% SD	10.15.15
50% DD	12.09.15
100% DD	02.05.16
50% CD	03.30.16
75% CD	04.27.16
PERMIT SET	07.22.16

revision:	date:
1 PERMIT REV (ADD 1)	01.24.17
2 PERMIT REV 2	02.09.17
3 PERMIT REV 3	03.08.17
4 CONST SET REV 4	03.31.17


title:
MECHANICAL SECTION

sheet:

M4.01

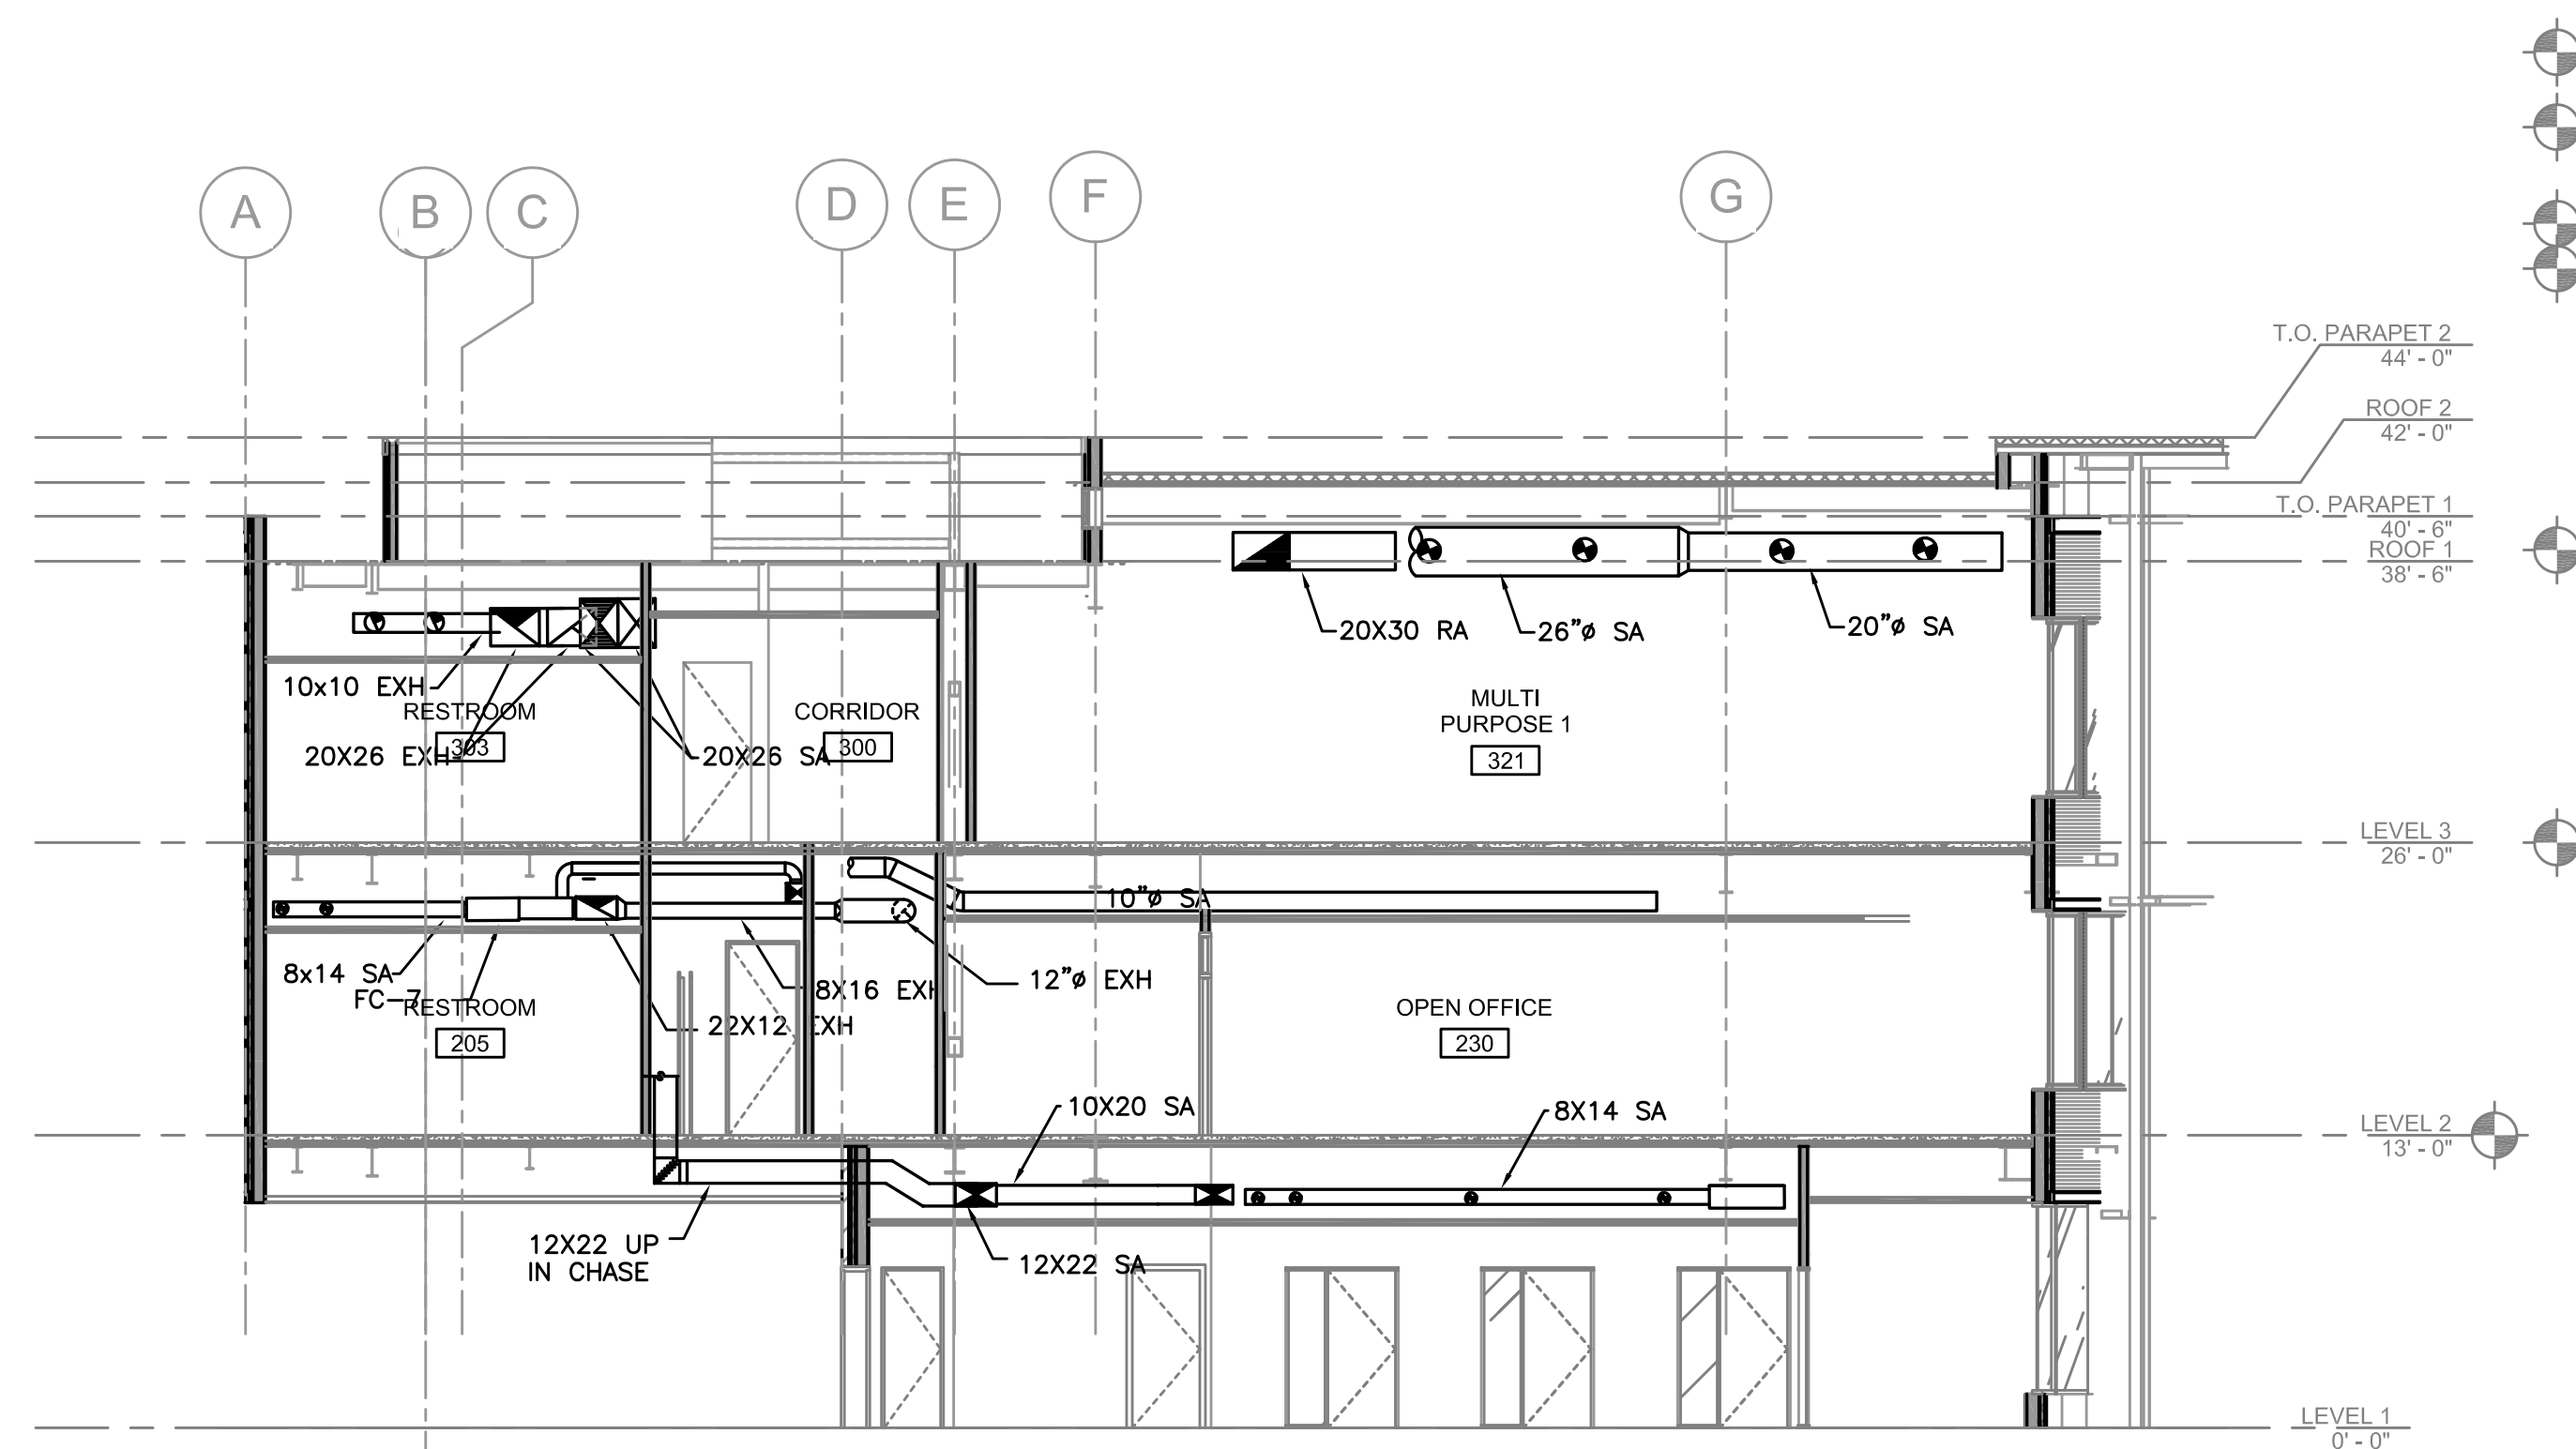

1 HVAC SECTION 'B'
M4.01 SCALE:

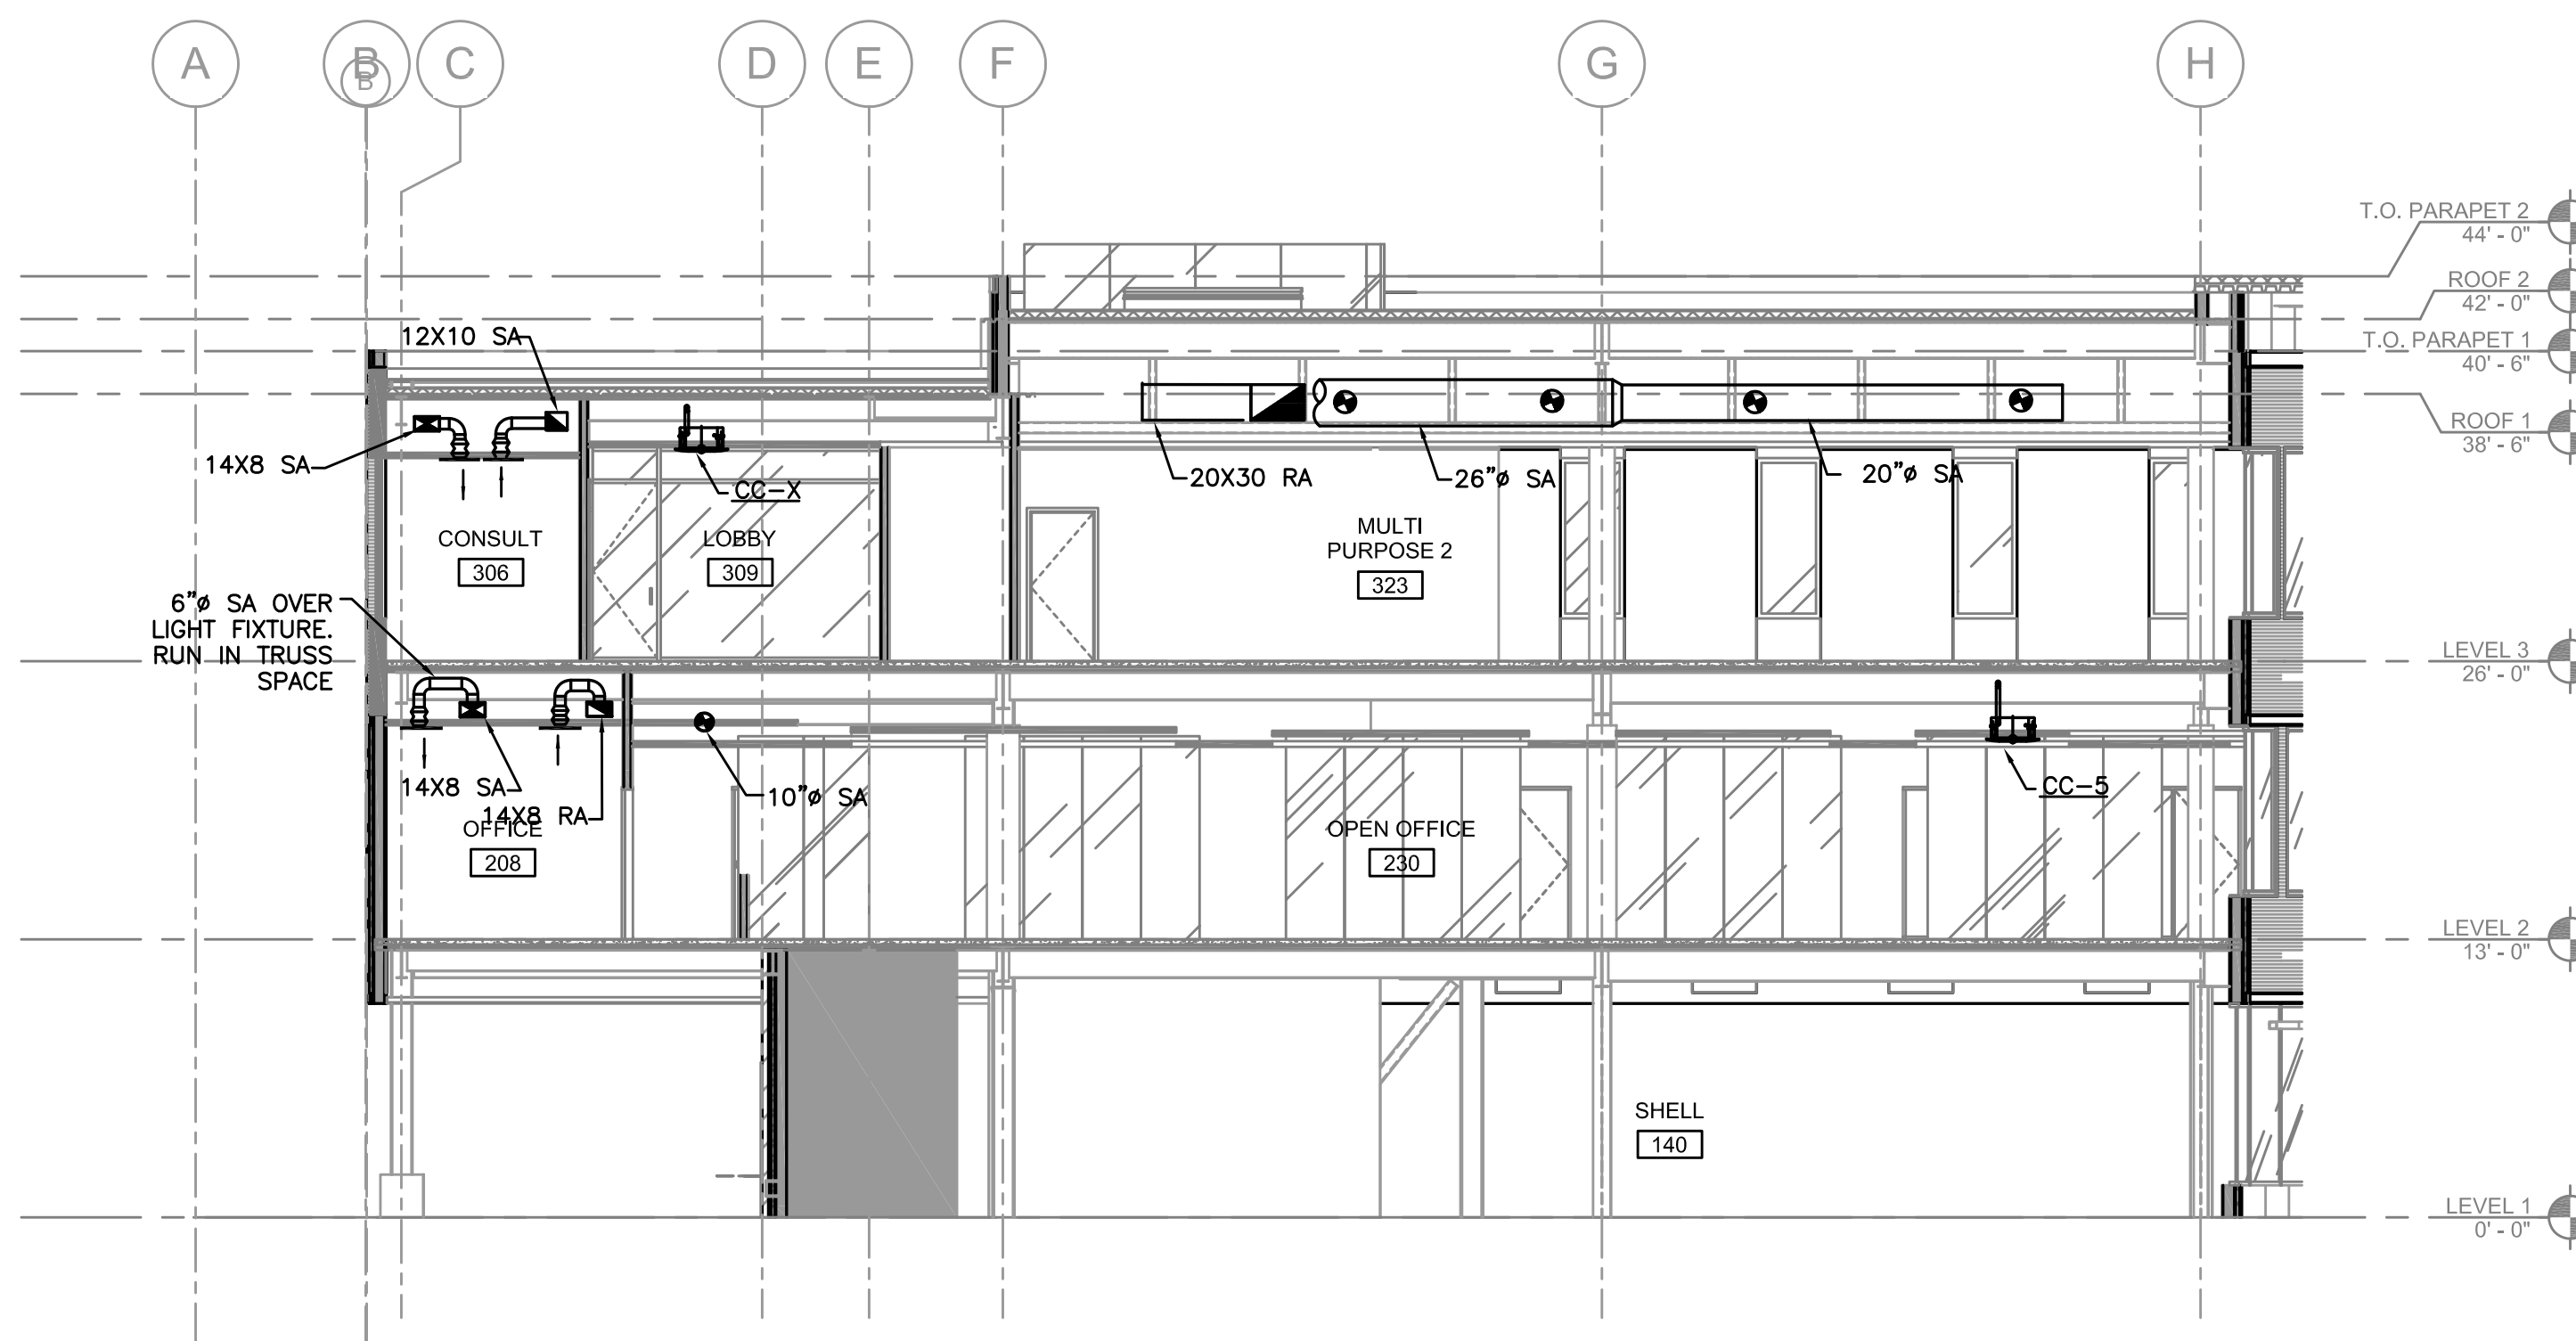

SECTION C

2 HVAC SECTION 'C'
M4.01 SCALE: