


**ASIAN HEALTH & SERVICE CENTER**

SE 91ST AVE & SE FOSTER RD.  
PORTLAND OR 97266

JOB NO. 15043.00

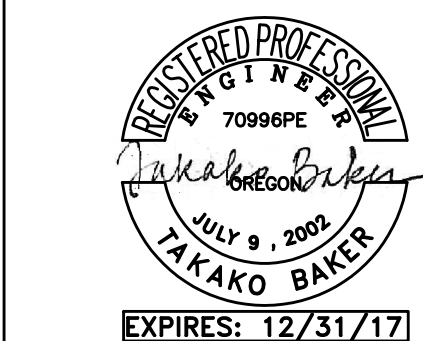

**M** Consulting Engineers  
2007 S.E. Ash St.  
Portland, OR 97214  
PH: (503) 234-0548  
FAX: (503) 234-0877  
CONTACT: TAKAKO BAKER

**PERMIT SET**

07.22.2016

issue:	date:
100% SD	10.15.15
50% DD	12.09.15
100% DD	02.05.16
50% CD	03.30.16
75% CD	04.27.16
PERMIT SET	07.22.16


revision: date:

1	PERMIT REV (ADD 1)	01.24.17
2	PERMIT REV 2	02.09.17
3	PERMIT REV 3	03.08.17
4	CONST SET REV 4	03.31.17


title:  
**MECHANICAL SECTION**

sheet:

**M4.02**

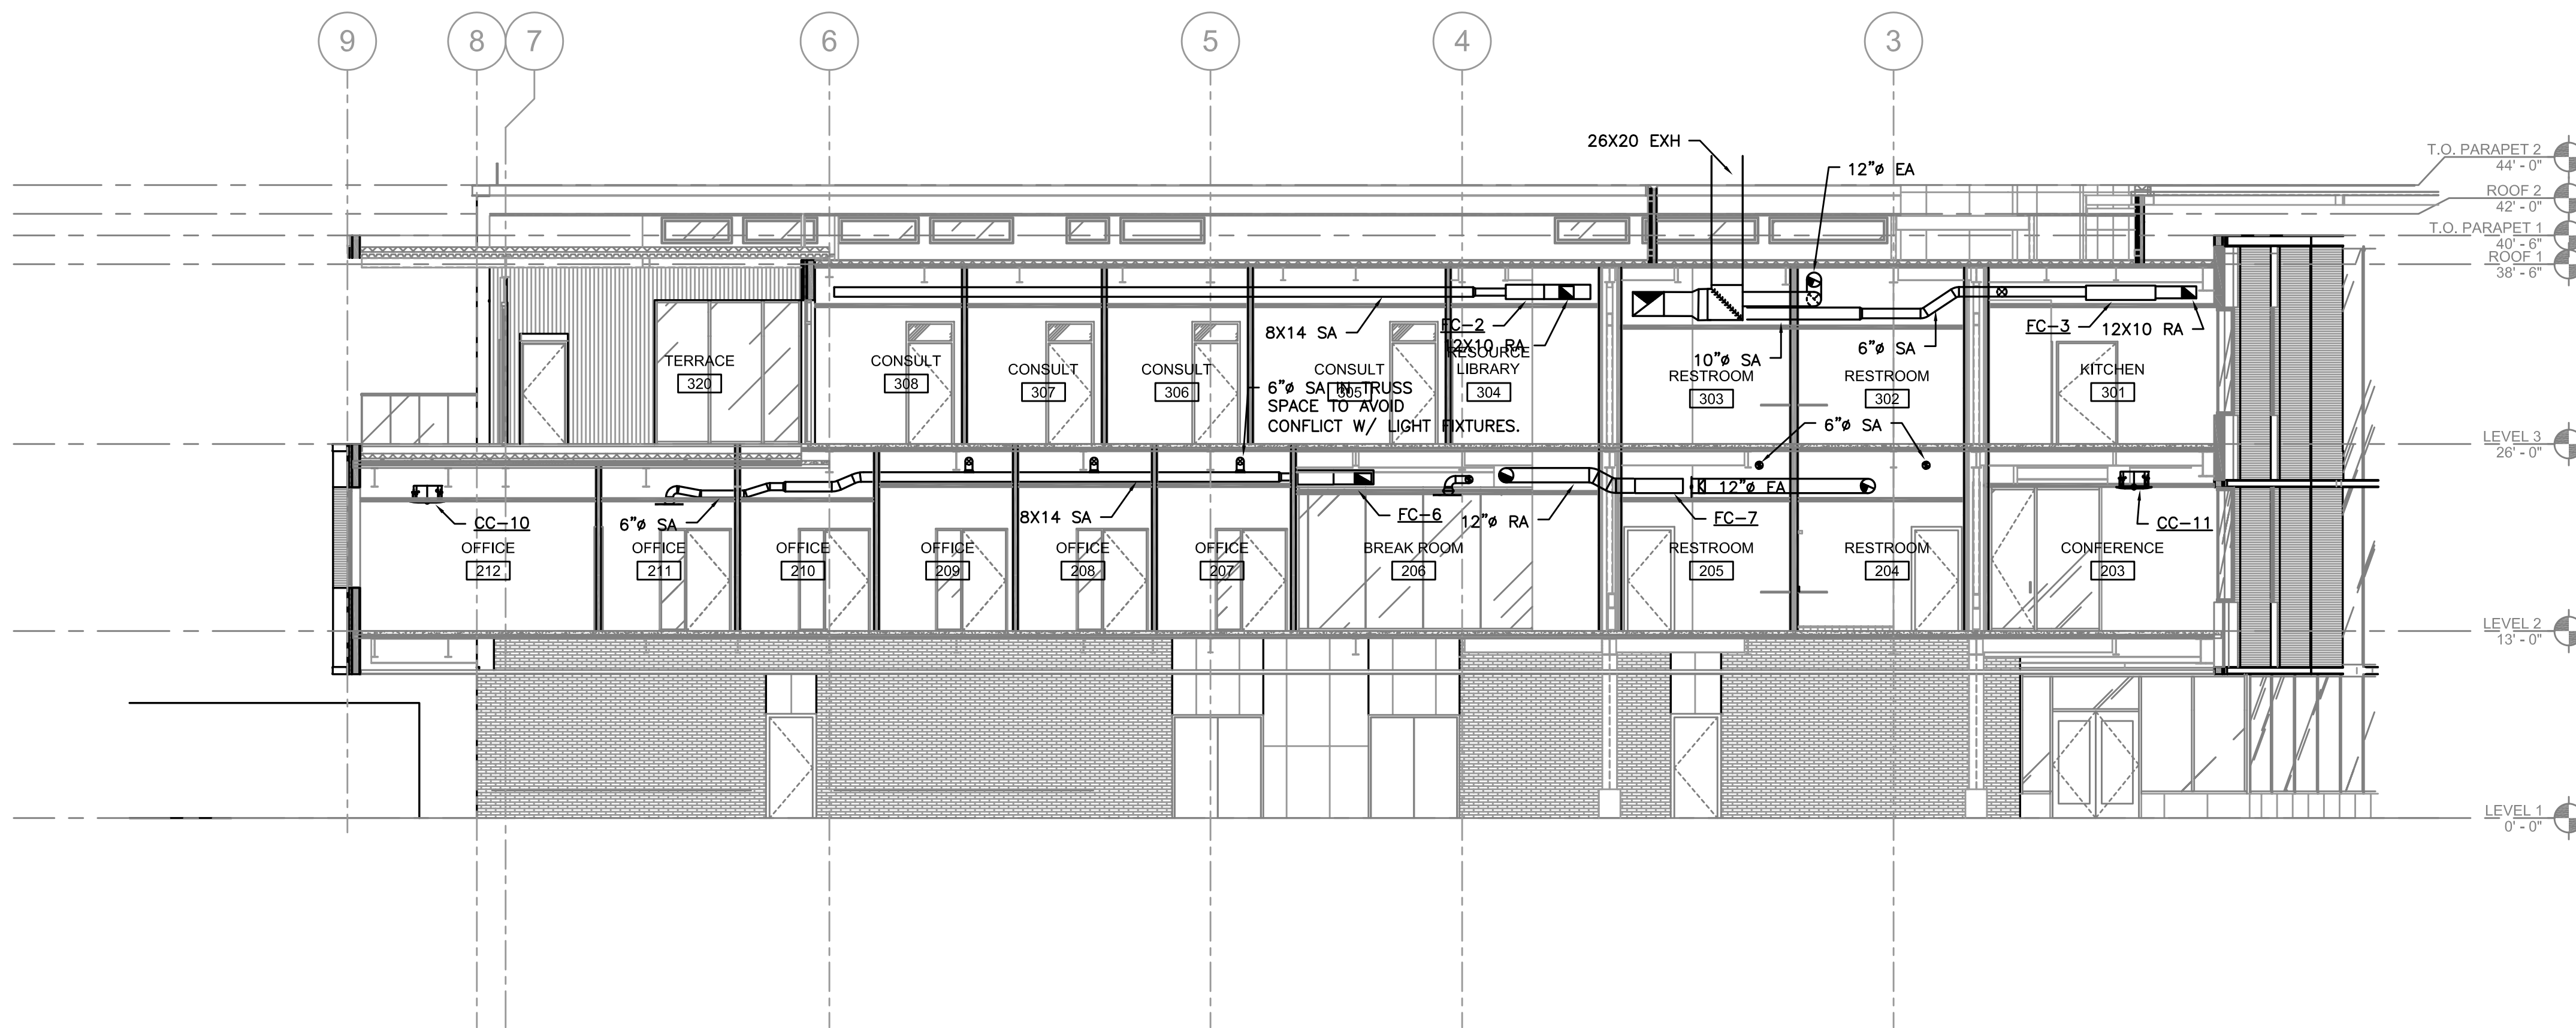

1 HVAC SECTION 'E'  
M4.02 SCALE:

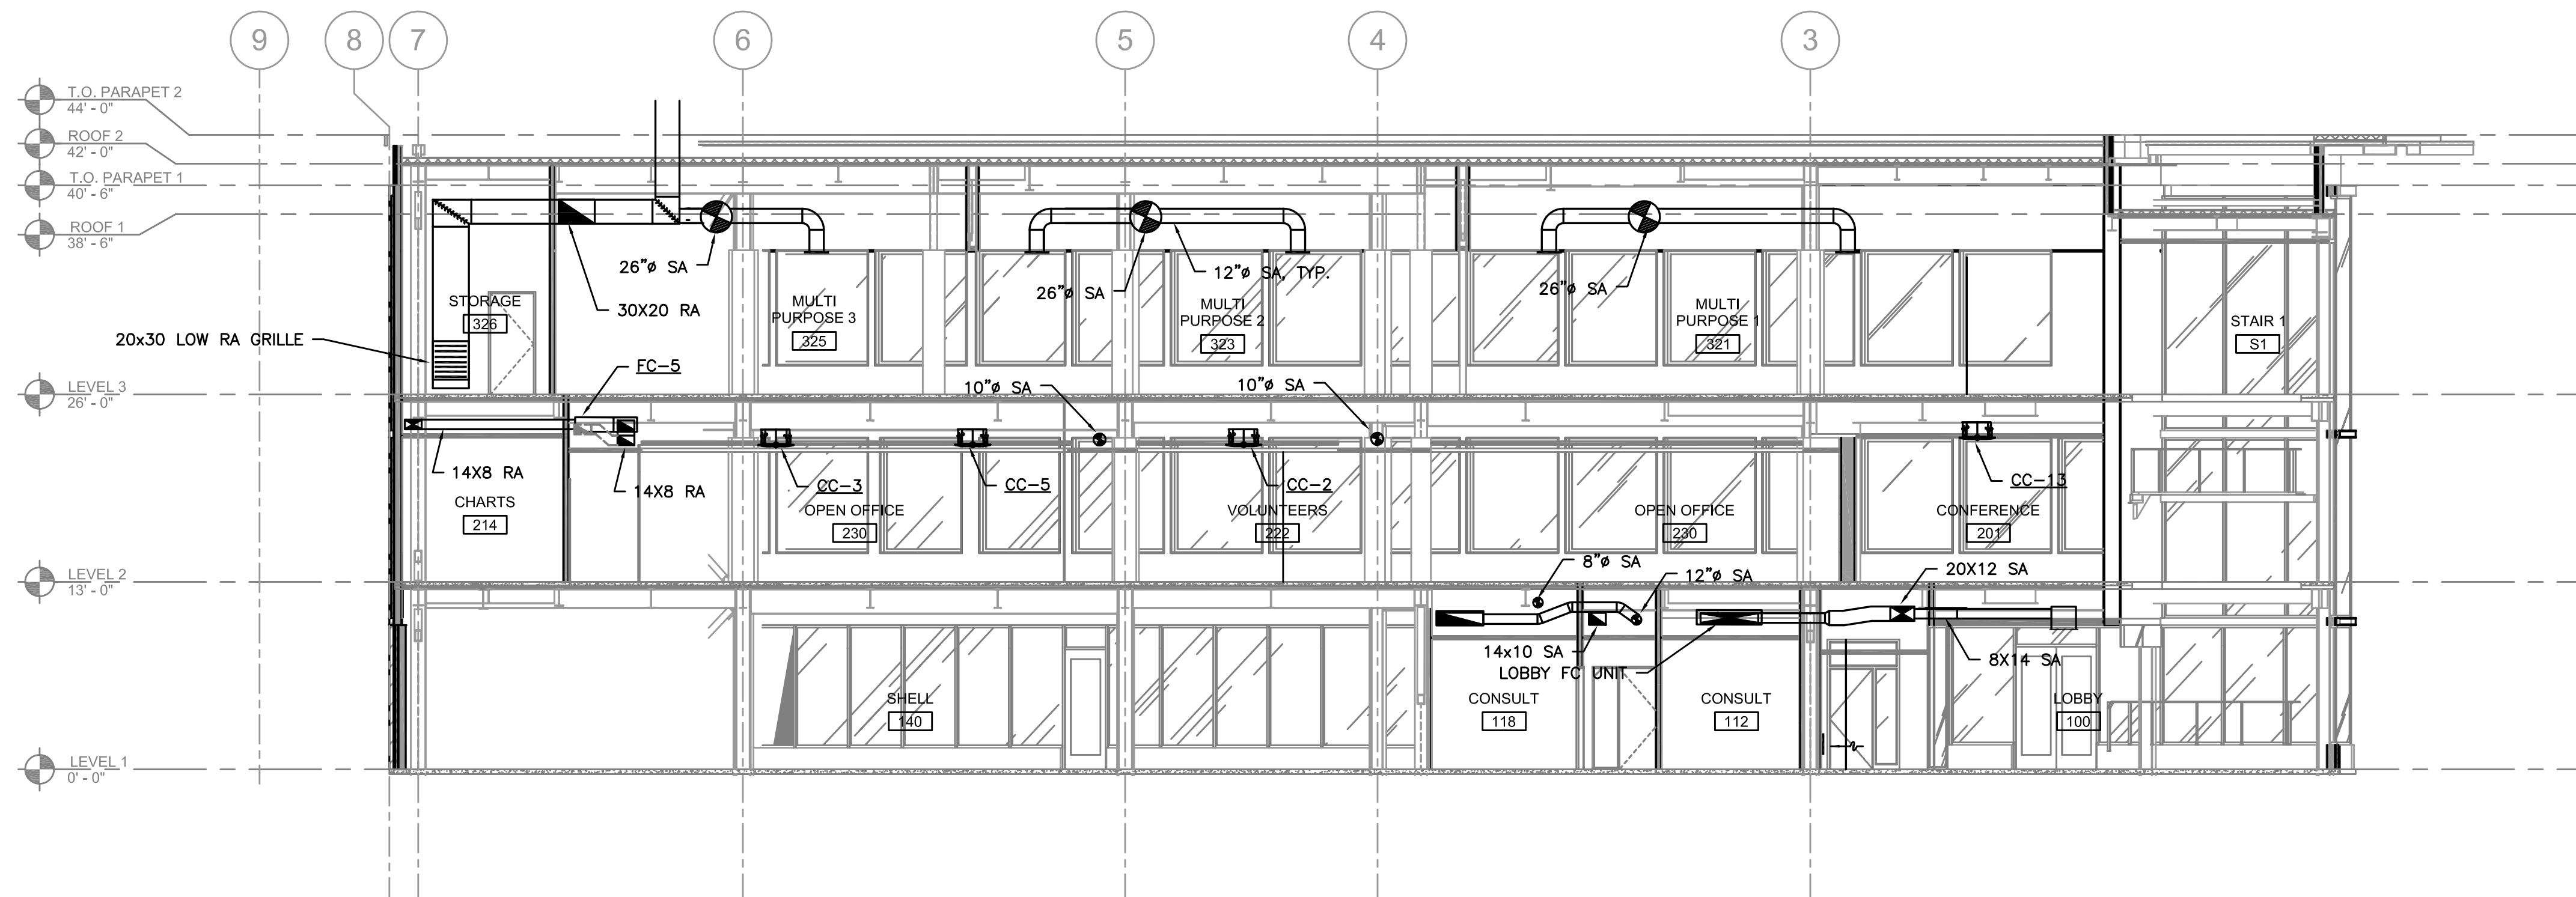

2 HVAC SECTION 'F'  
M4.02 SCALE: