




1 GAS PIPING DIAGRAM AND CALCULATIONS
P6.01 NO SCALE

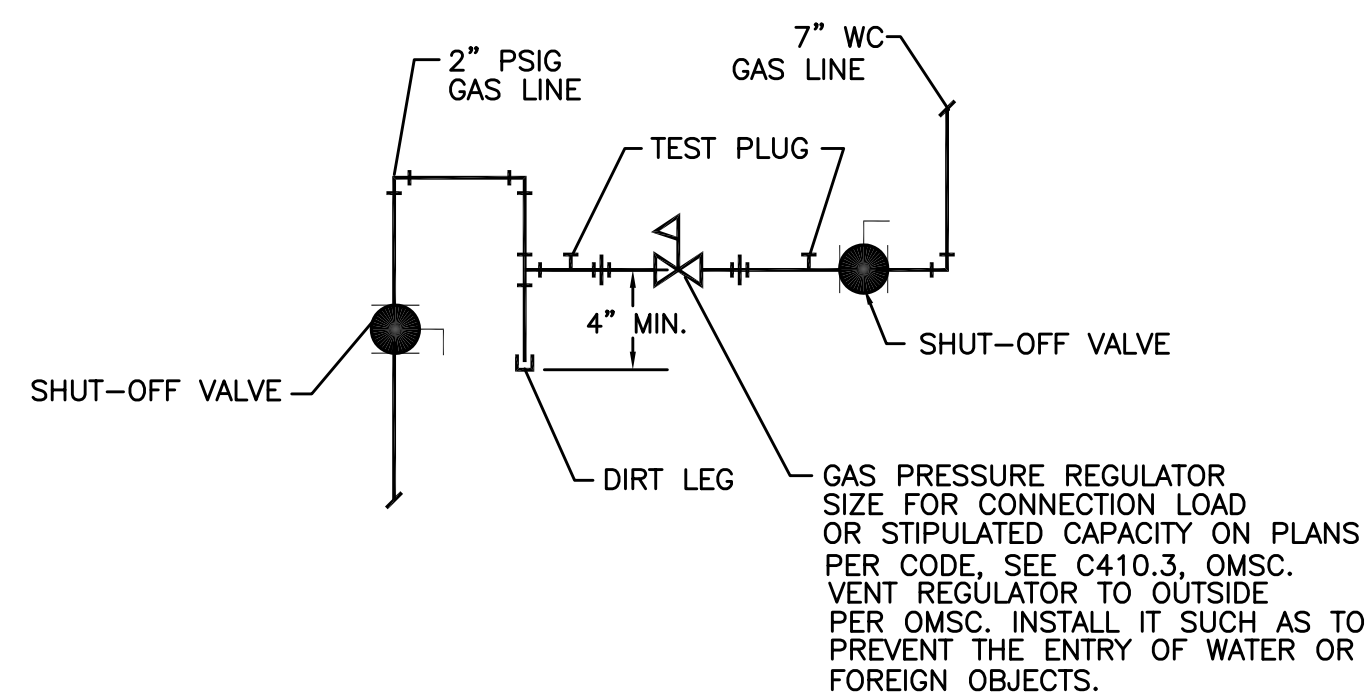


2 GAS PRV DETAIL
P6.01 NTS

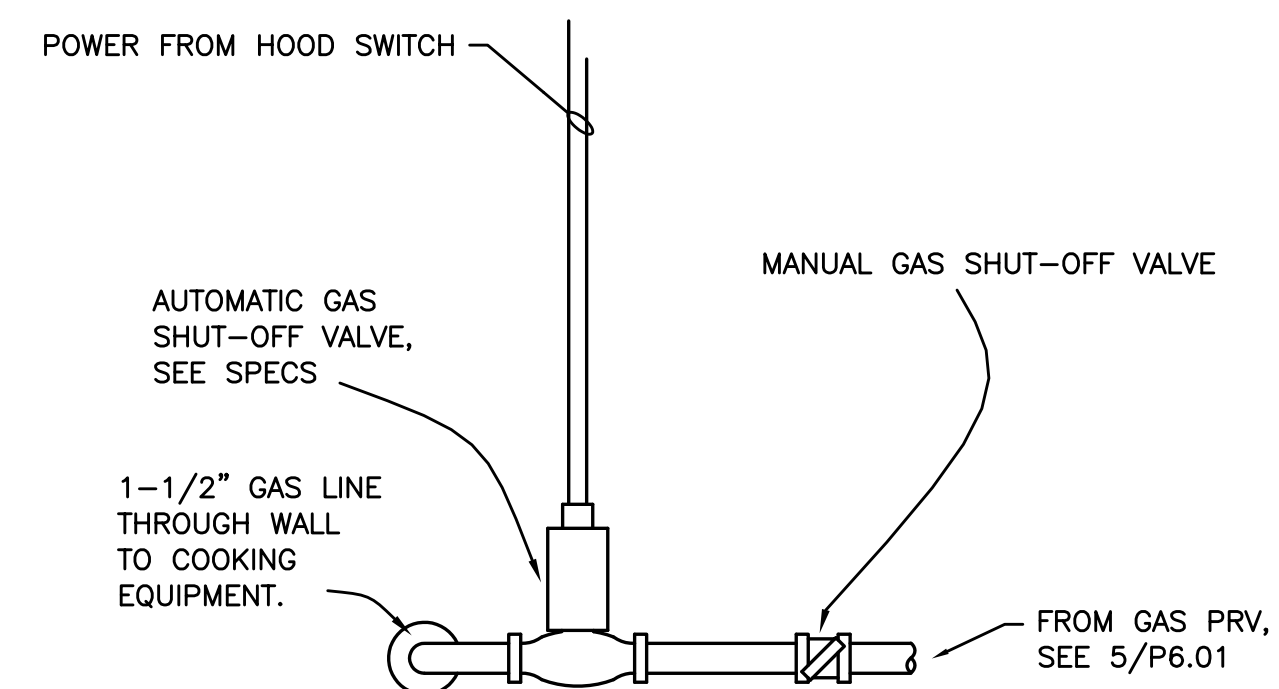


4 AUTO GAS SHUT-OFF ASSEMBLY
P6.01 SCALE: NONE

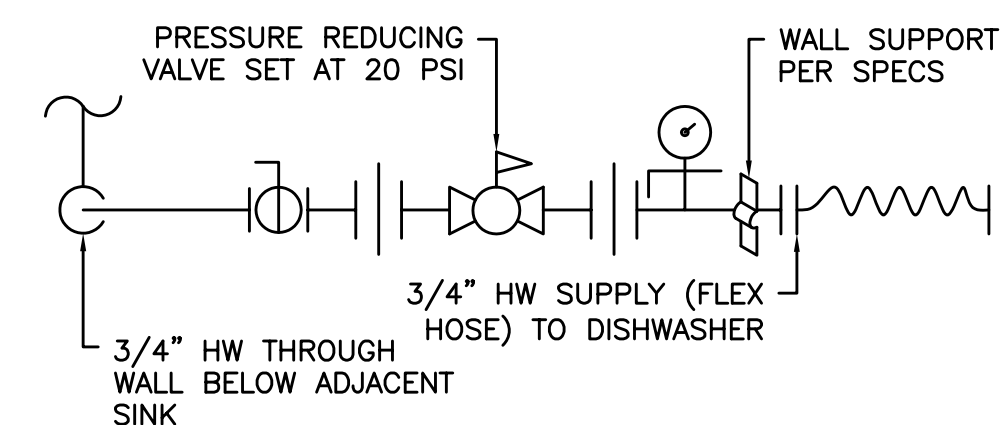

5 DISHWASHER CONNECTION
P6.01 NTS

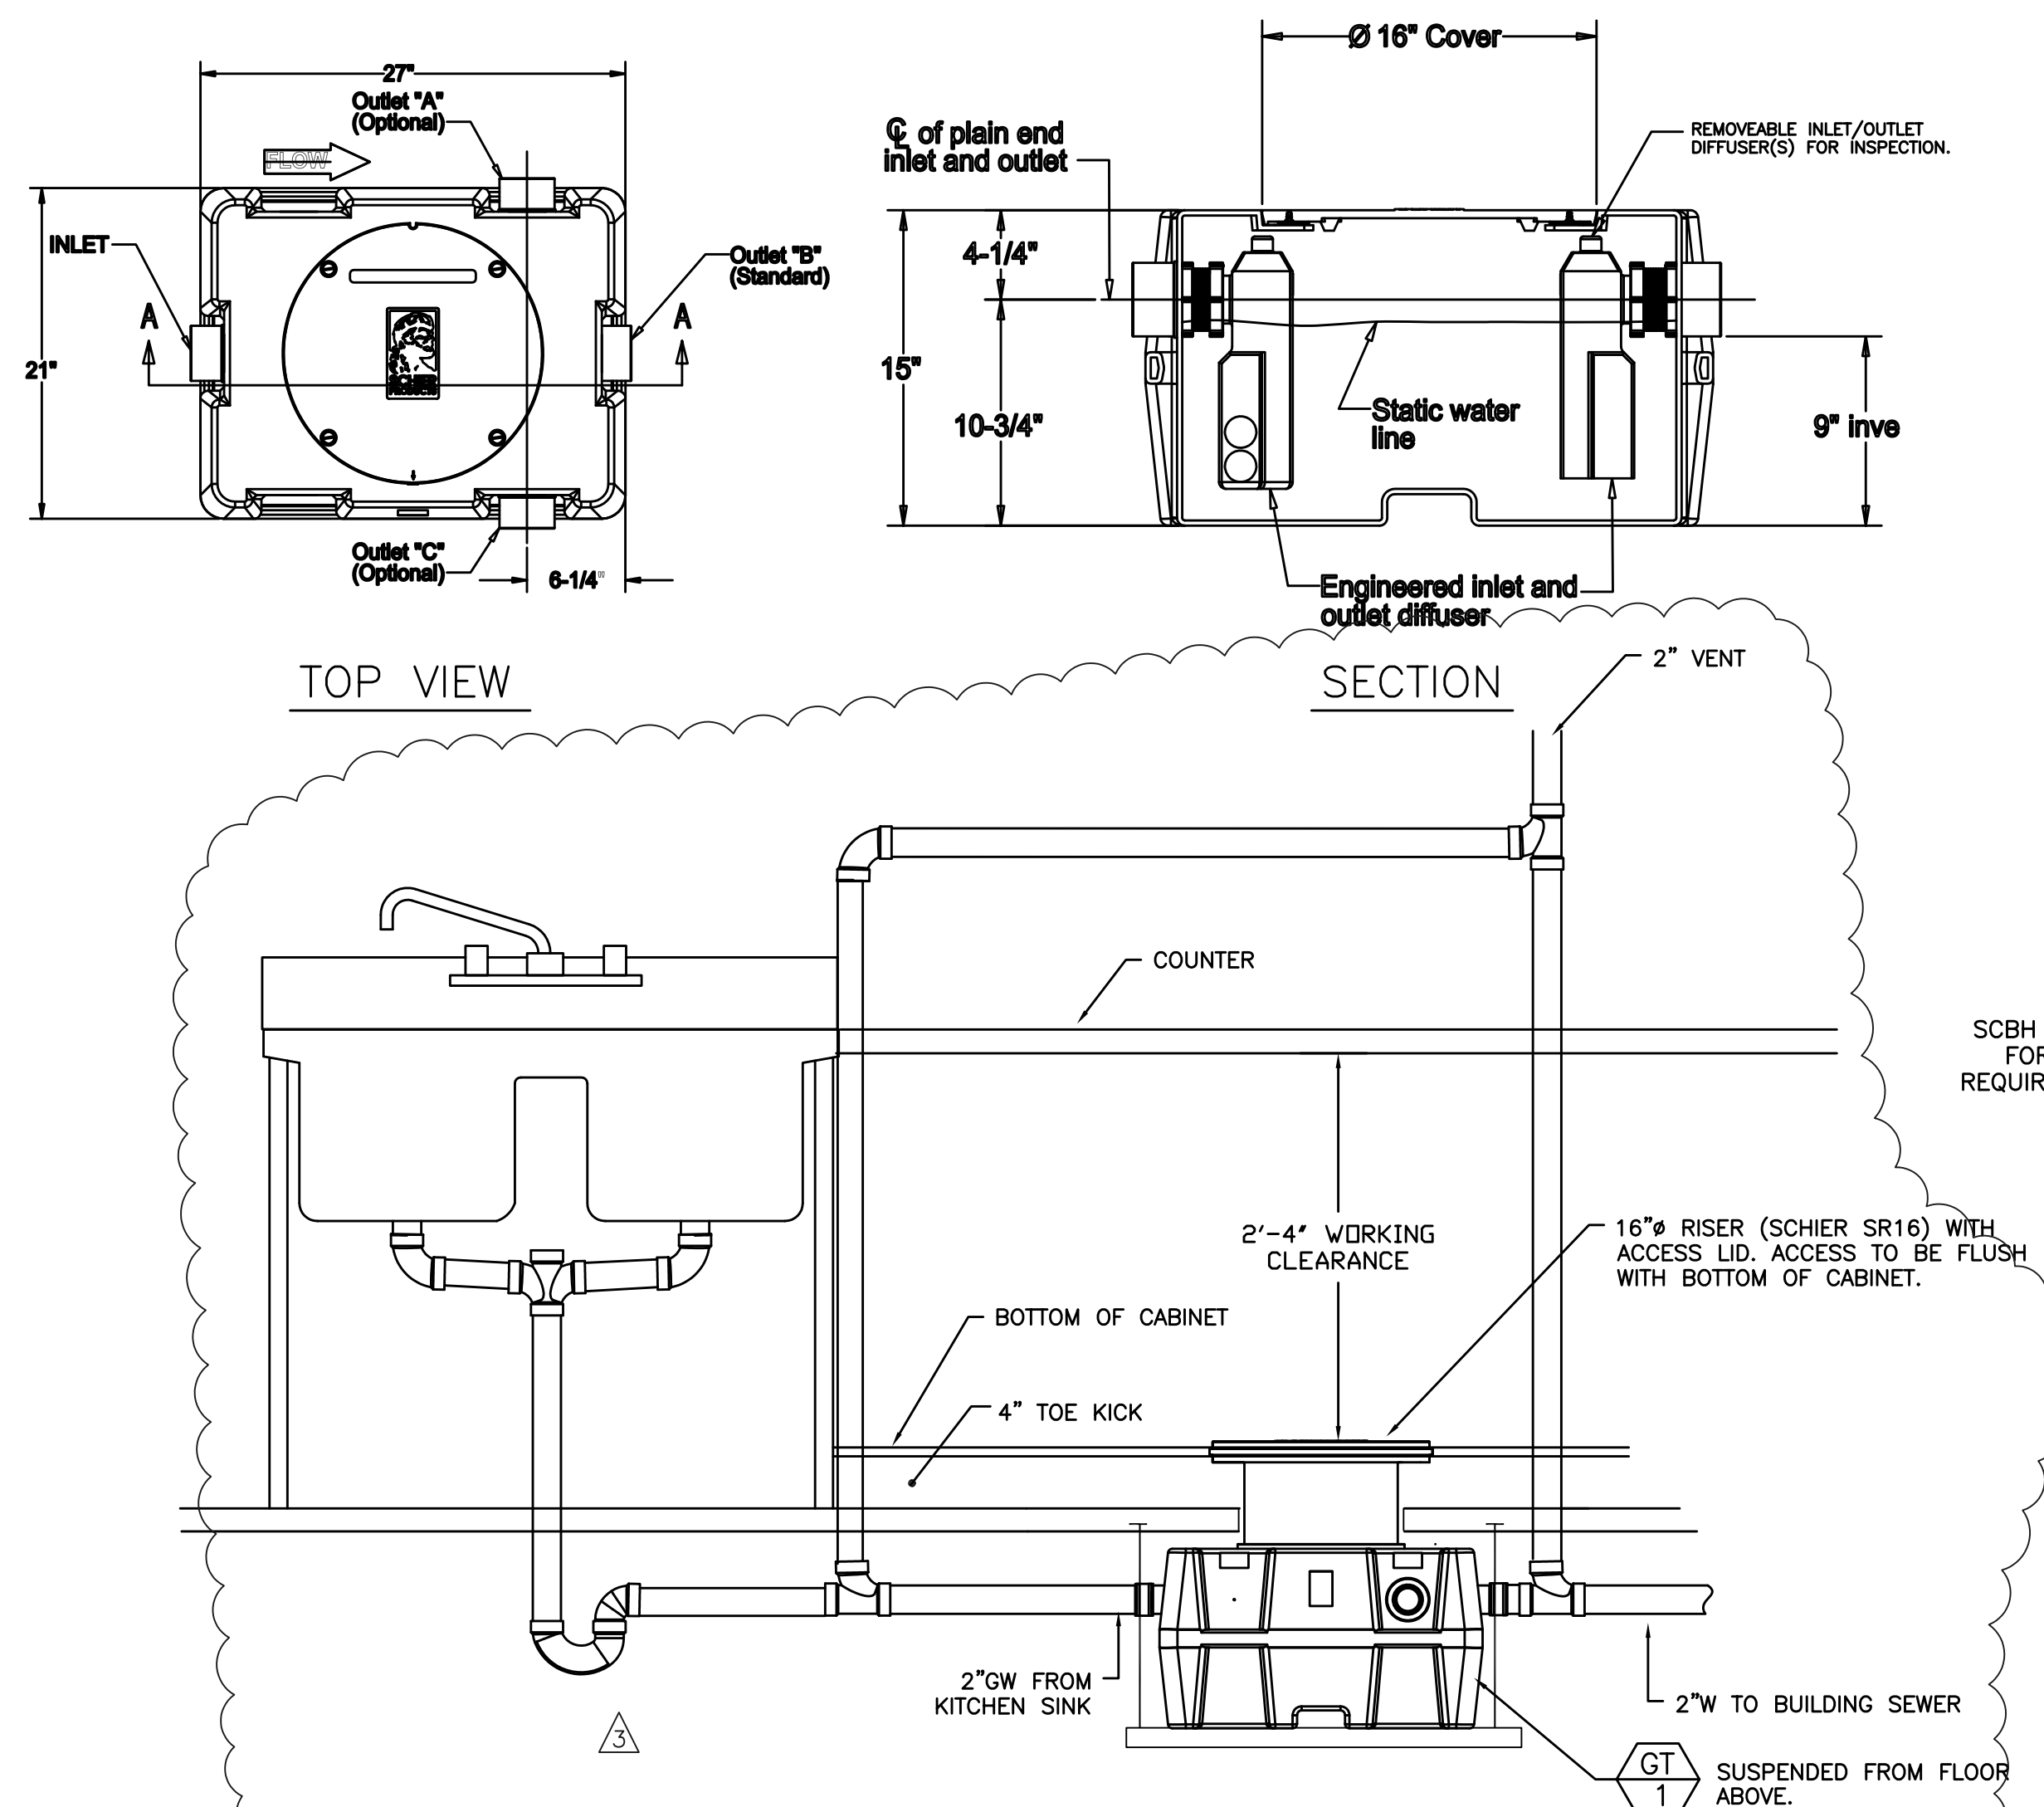

3 GREASE INTERCEPTOR DETAIL
P6.01 SCALE: DETAIL

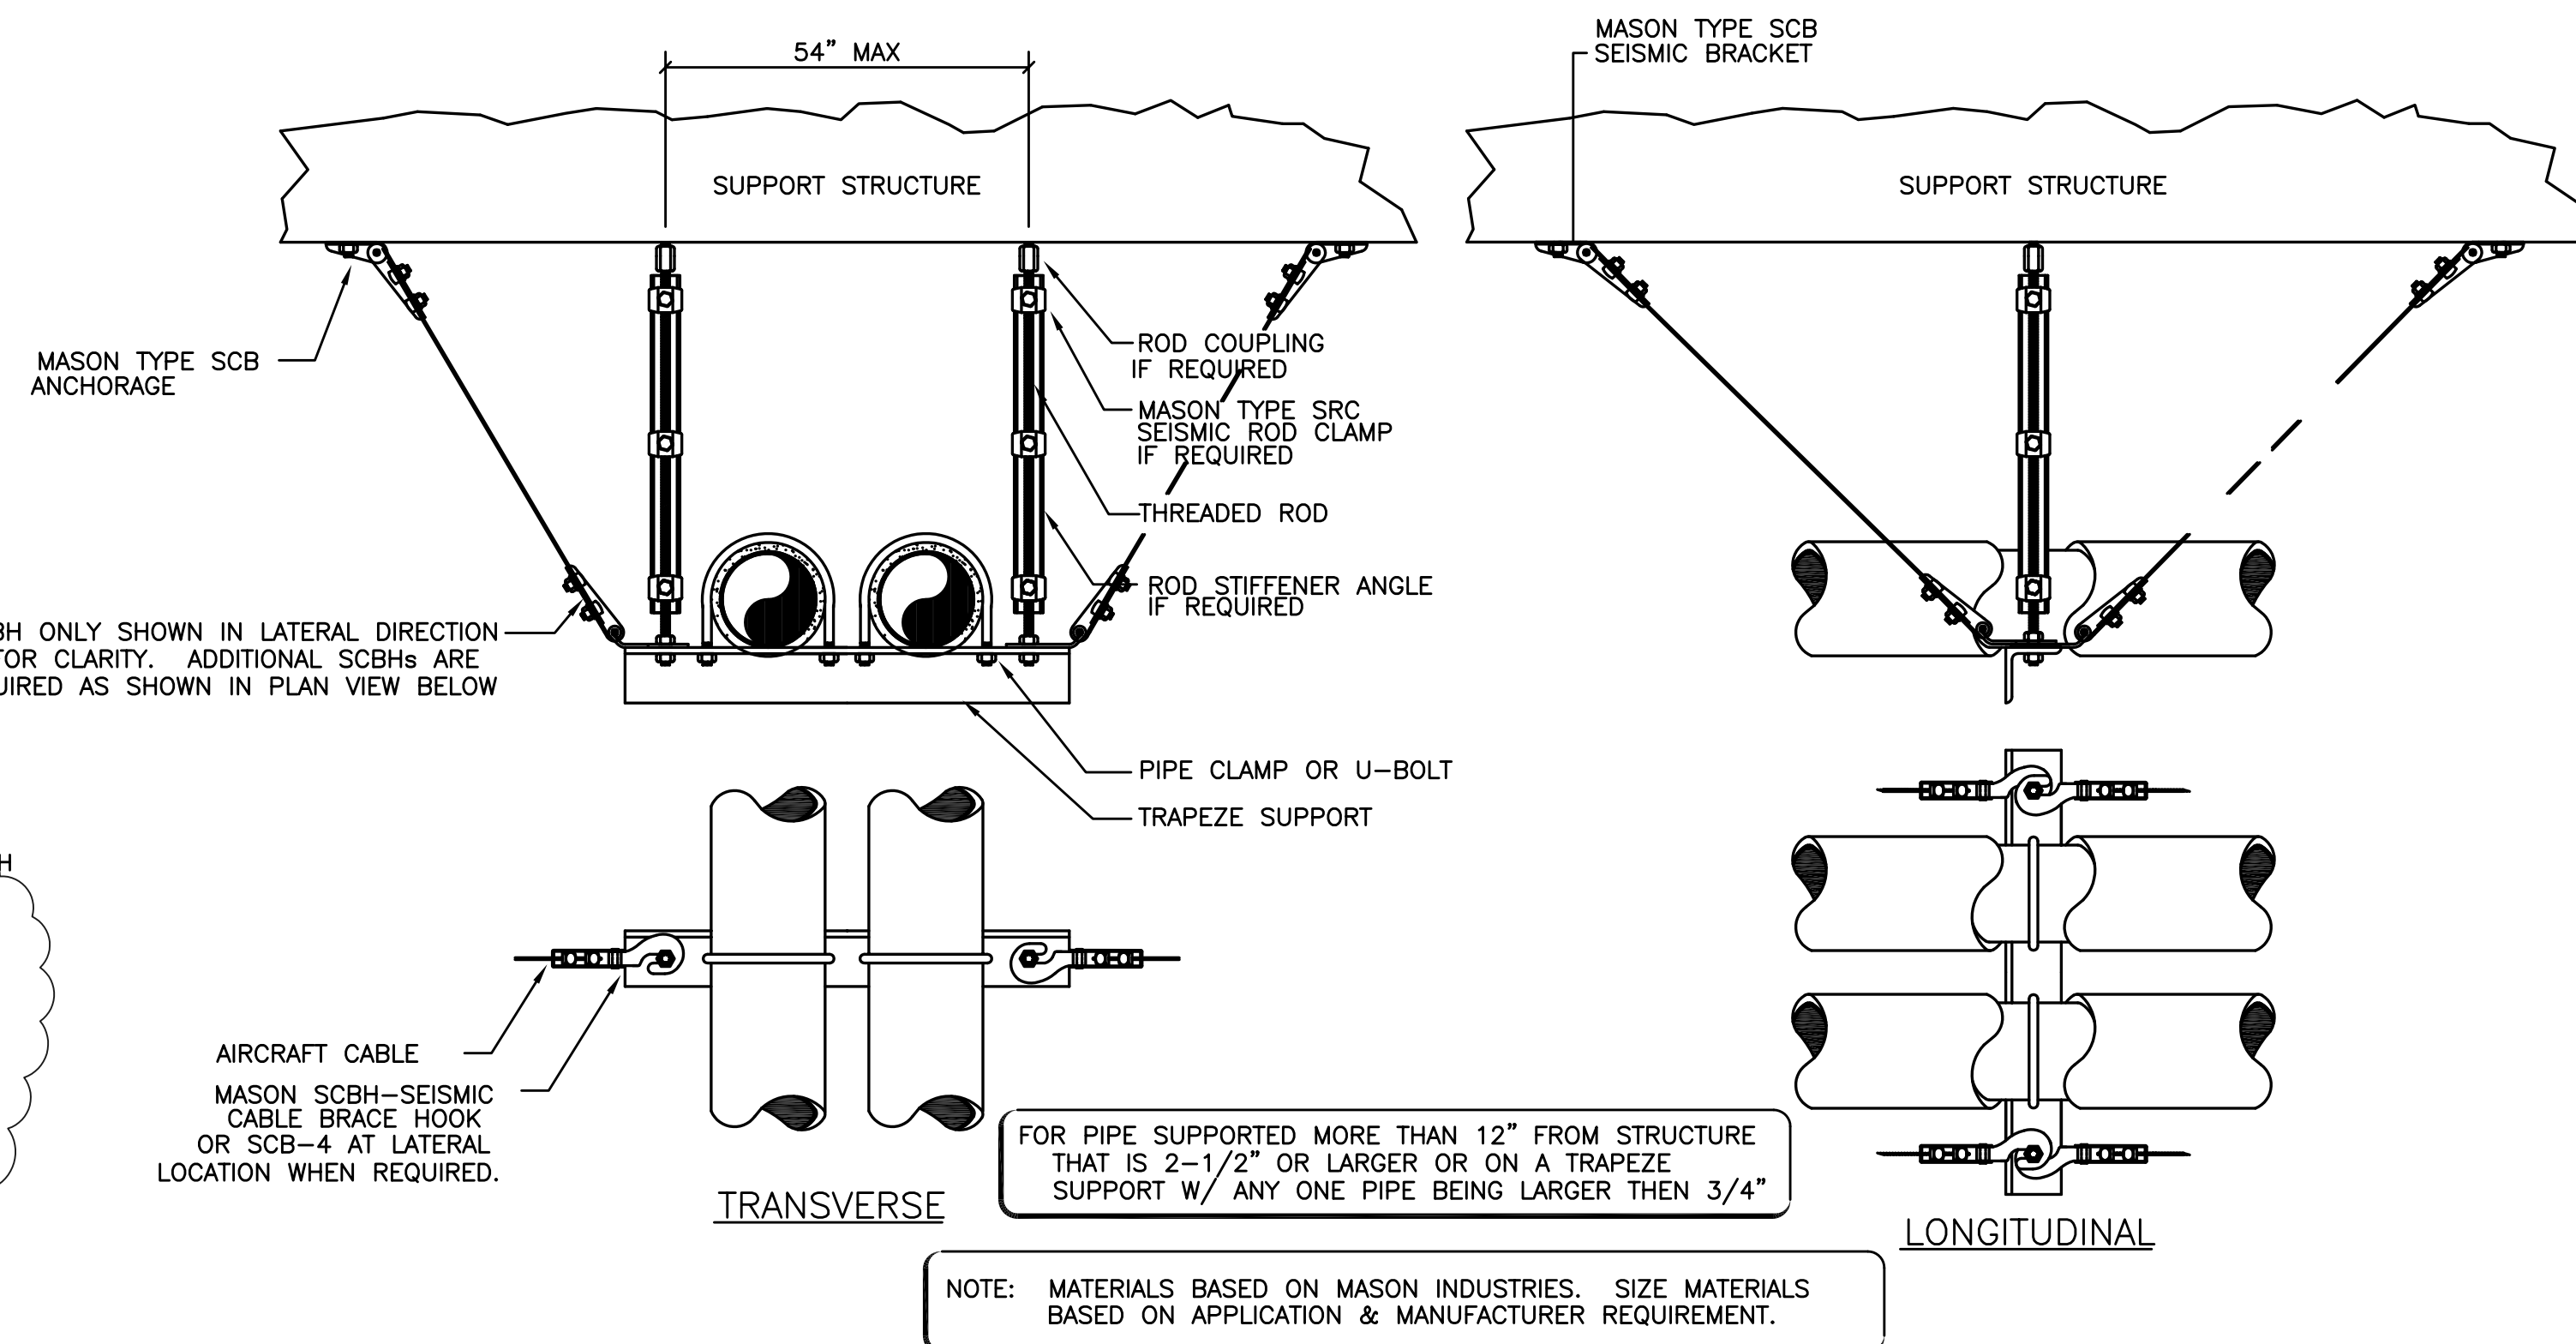

6 SEISMIC PIPE SUPPORT
P6.01 SCALE: DETAIL

PERMIT SET

issue:	date:
100% SD	10.15.15
50% DD	12.09.15
100% DD	02.05.16
50% CD	03.30.16
75% CD	04.27.16
PERMIT SET	07.22.16

revision:	date:
1 PERMIT REV (ADD 1)	01.24.17
2 PERMIT REV 2	02.09.17
3 PERMIT REV 3	03.08.17
4 CONST SET REV 4	03.31.17