




M Consulting Engineers
2007 S.E. Ash St.
Portland, OR 97214
PH: (503) 234-0548
FAX: (503) 234-0677
INC. WWW.MFIA-ENG.COM
CONTACT: Robert Connell

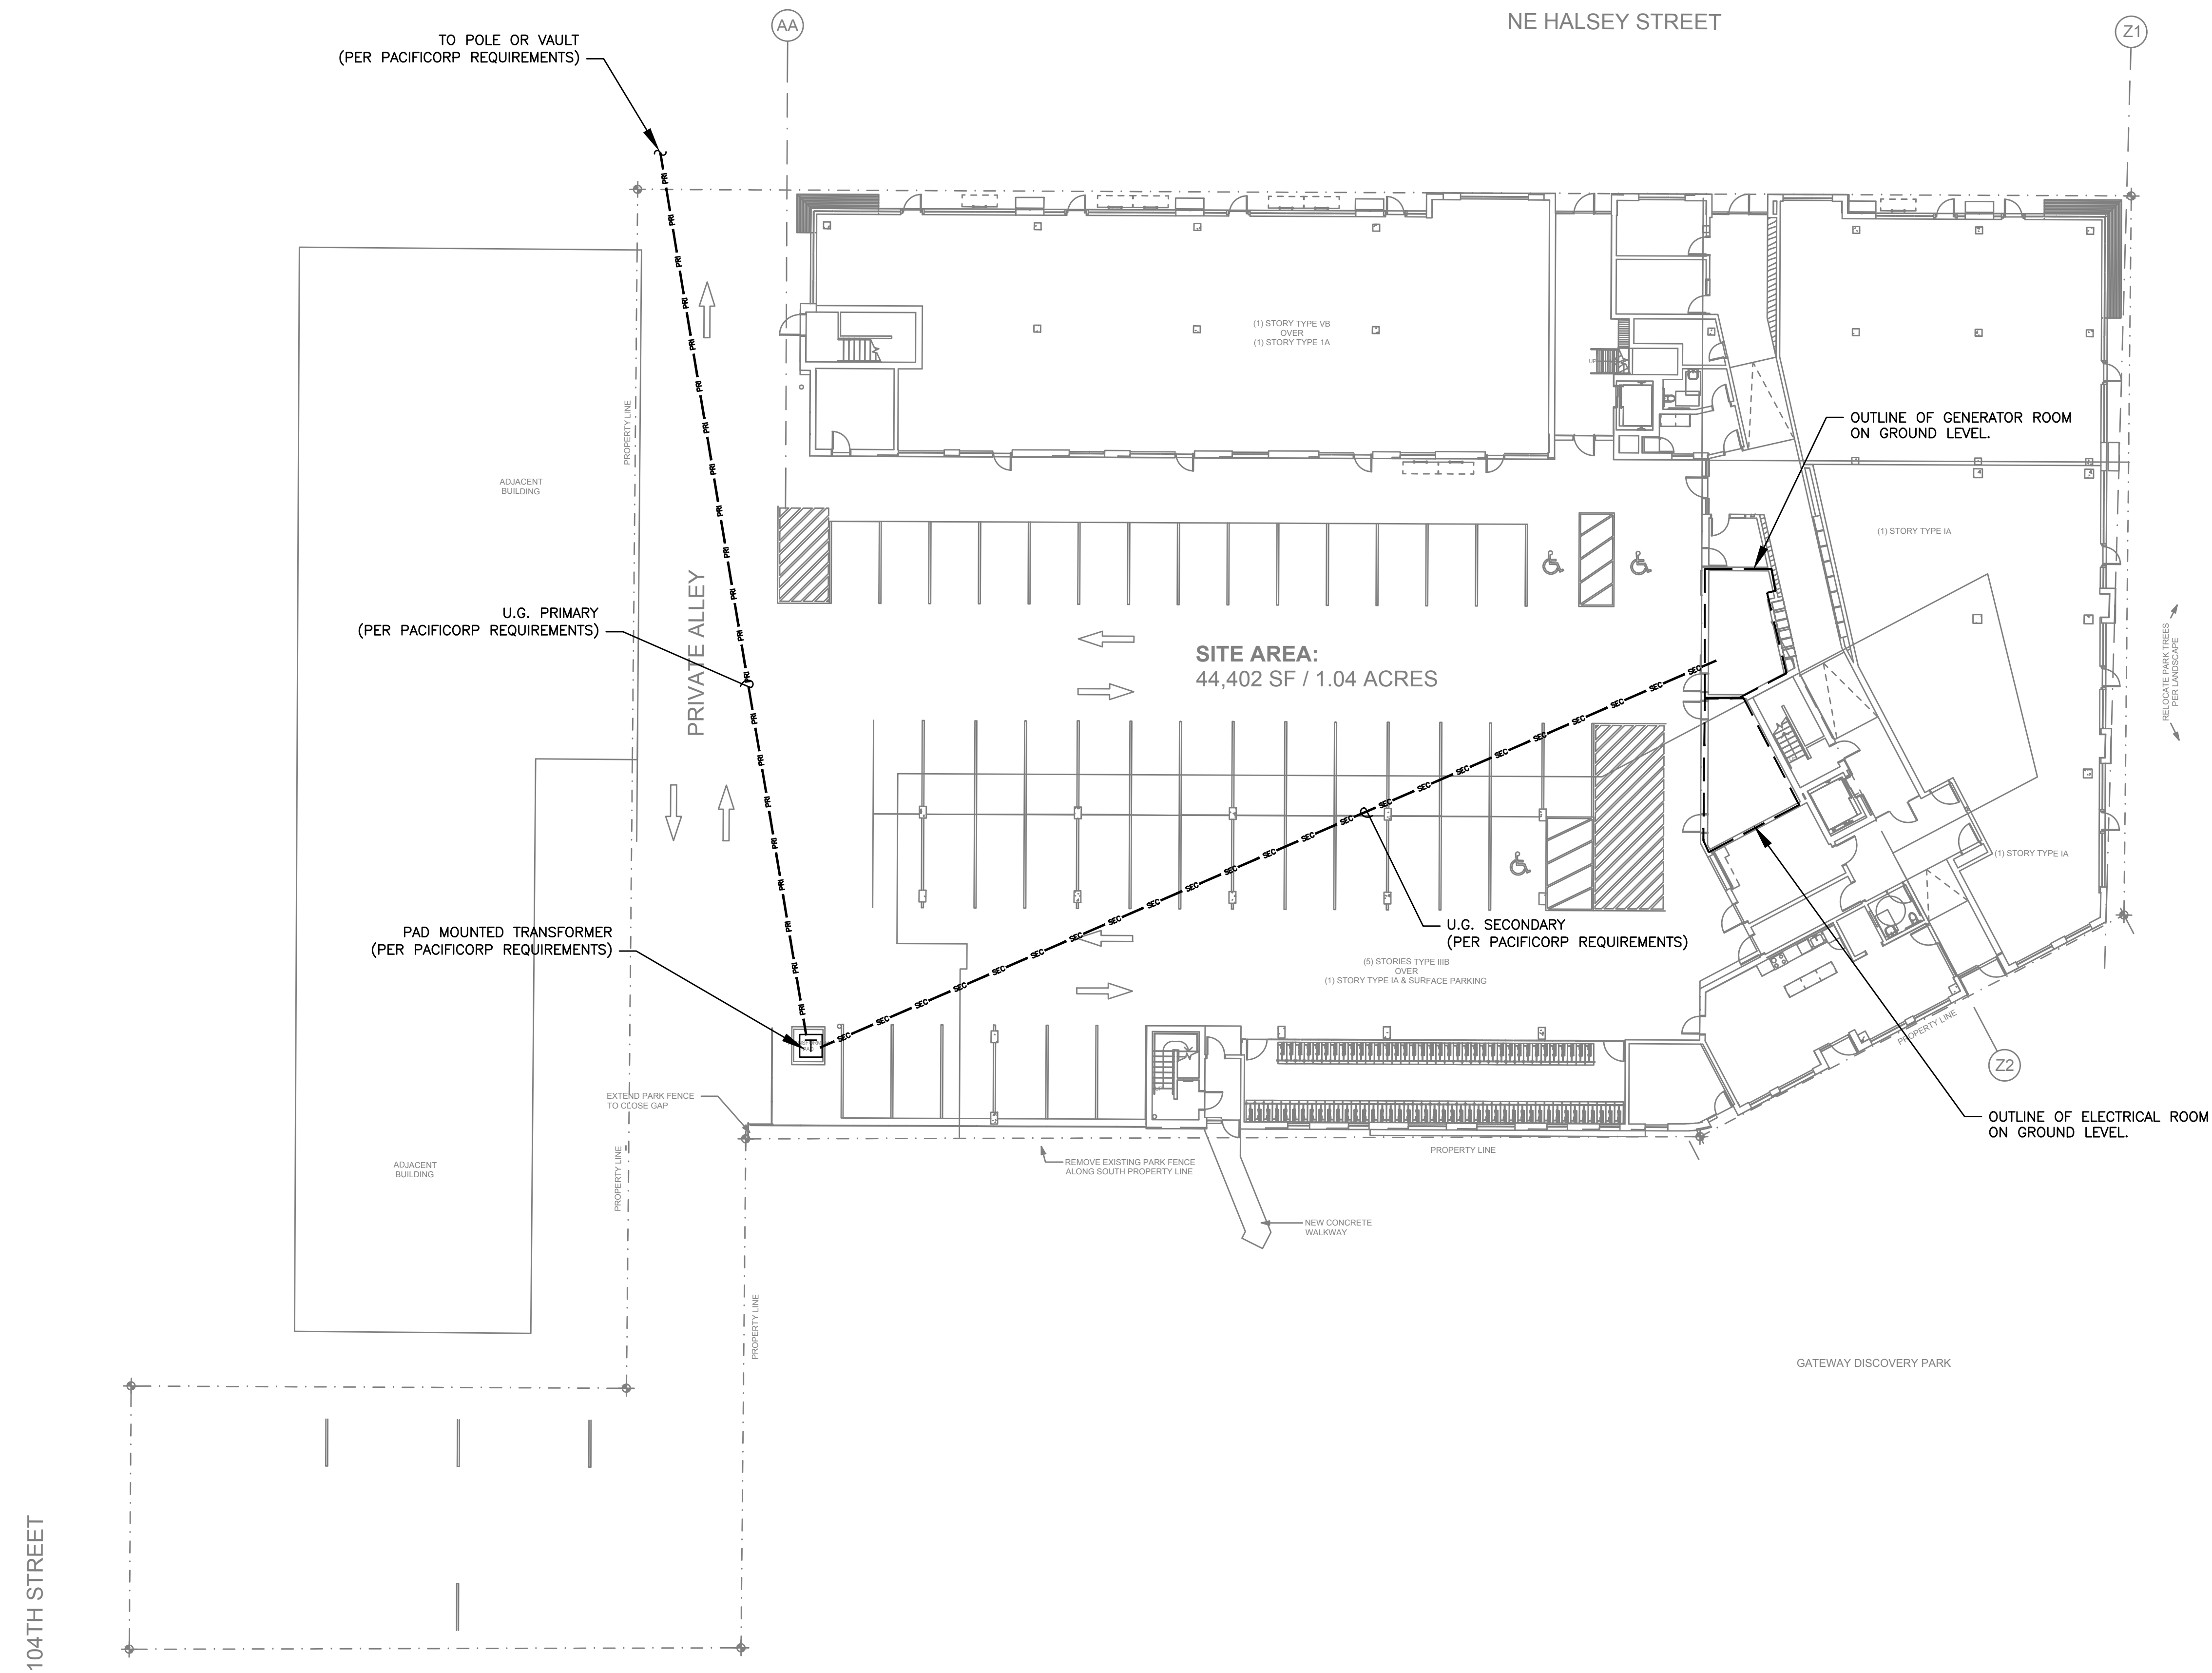

1 SITE PLAN
E1.00 1/16" = 1'-0"

PERMIT SET

09.17.2018

issue:	date:
50% DD	04.30.2018
100% DD	06.18.2018
50% CD	08.03.2018
PERMIT	09.17.2018

revision:	date:

title:

ELECTRICAL
SITE PLAN

sheet:

E1.00