

M Consulting Engineers  
2007 S.E. Ash St.  
Portland, OR 97214  
PH: (503) 234-0548  
FAX: (503) 234-0677  
INC. WWW.MFIA-ENG.COM  
CONTACT: Robert Connell

PERMIT SET

09.17.2018


issue:	date:
50% DD	04.30.2018
100% DD	06.18.2018
50% CD	08.03.2018
PERMIT	09.17.2018

revision: date:

title:  
POWER PLAN  
LEVEL 1

sheet:

E3.01

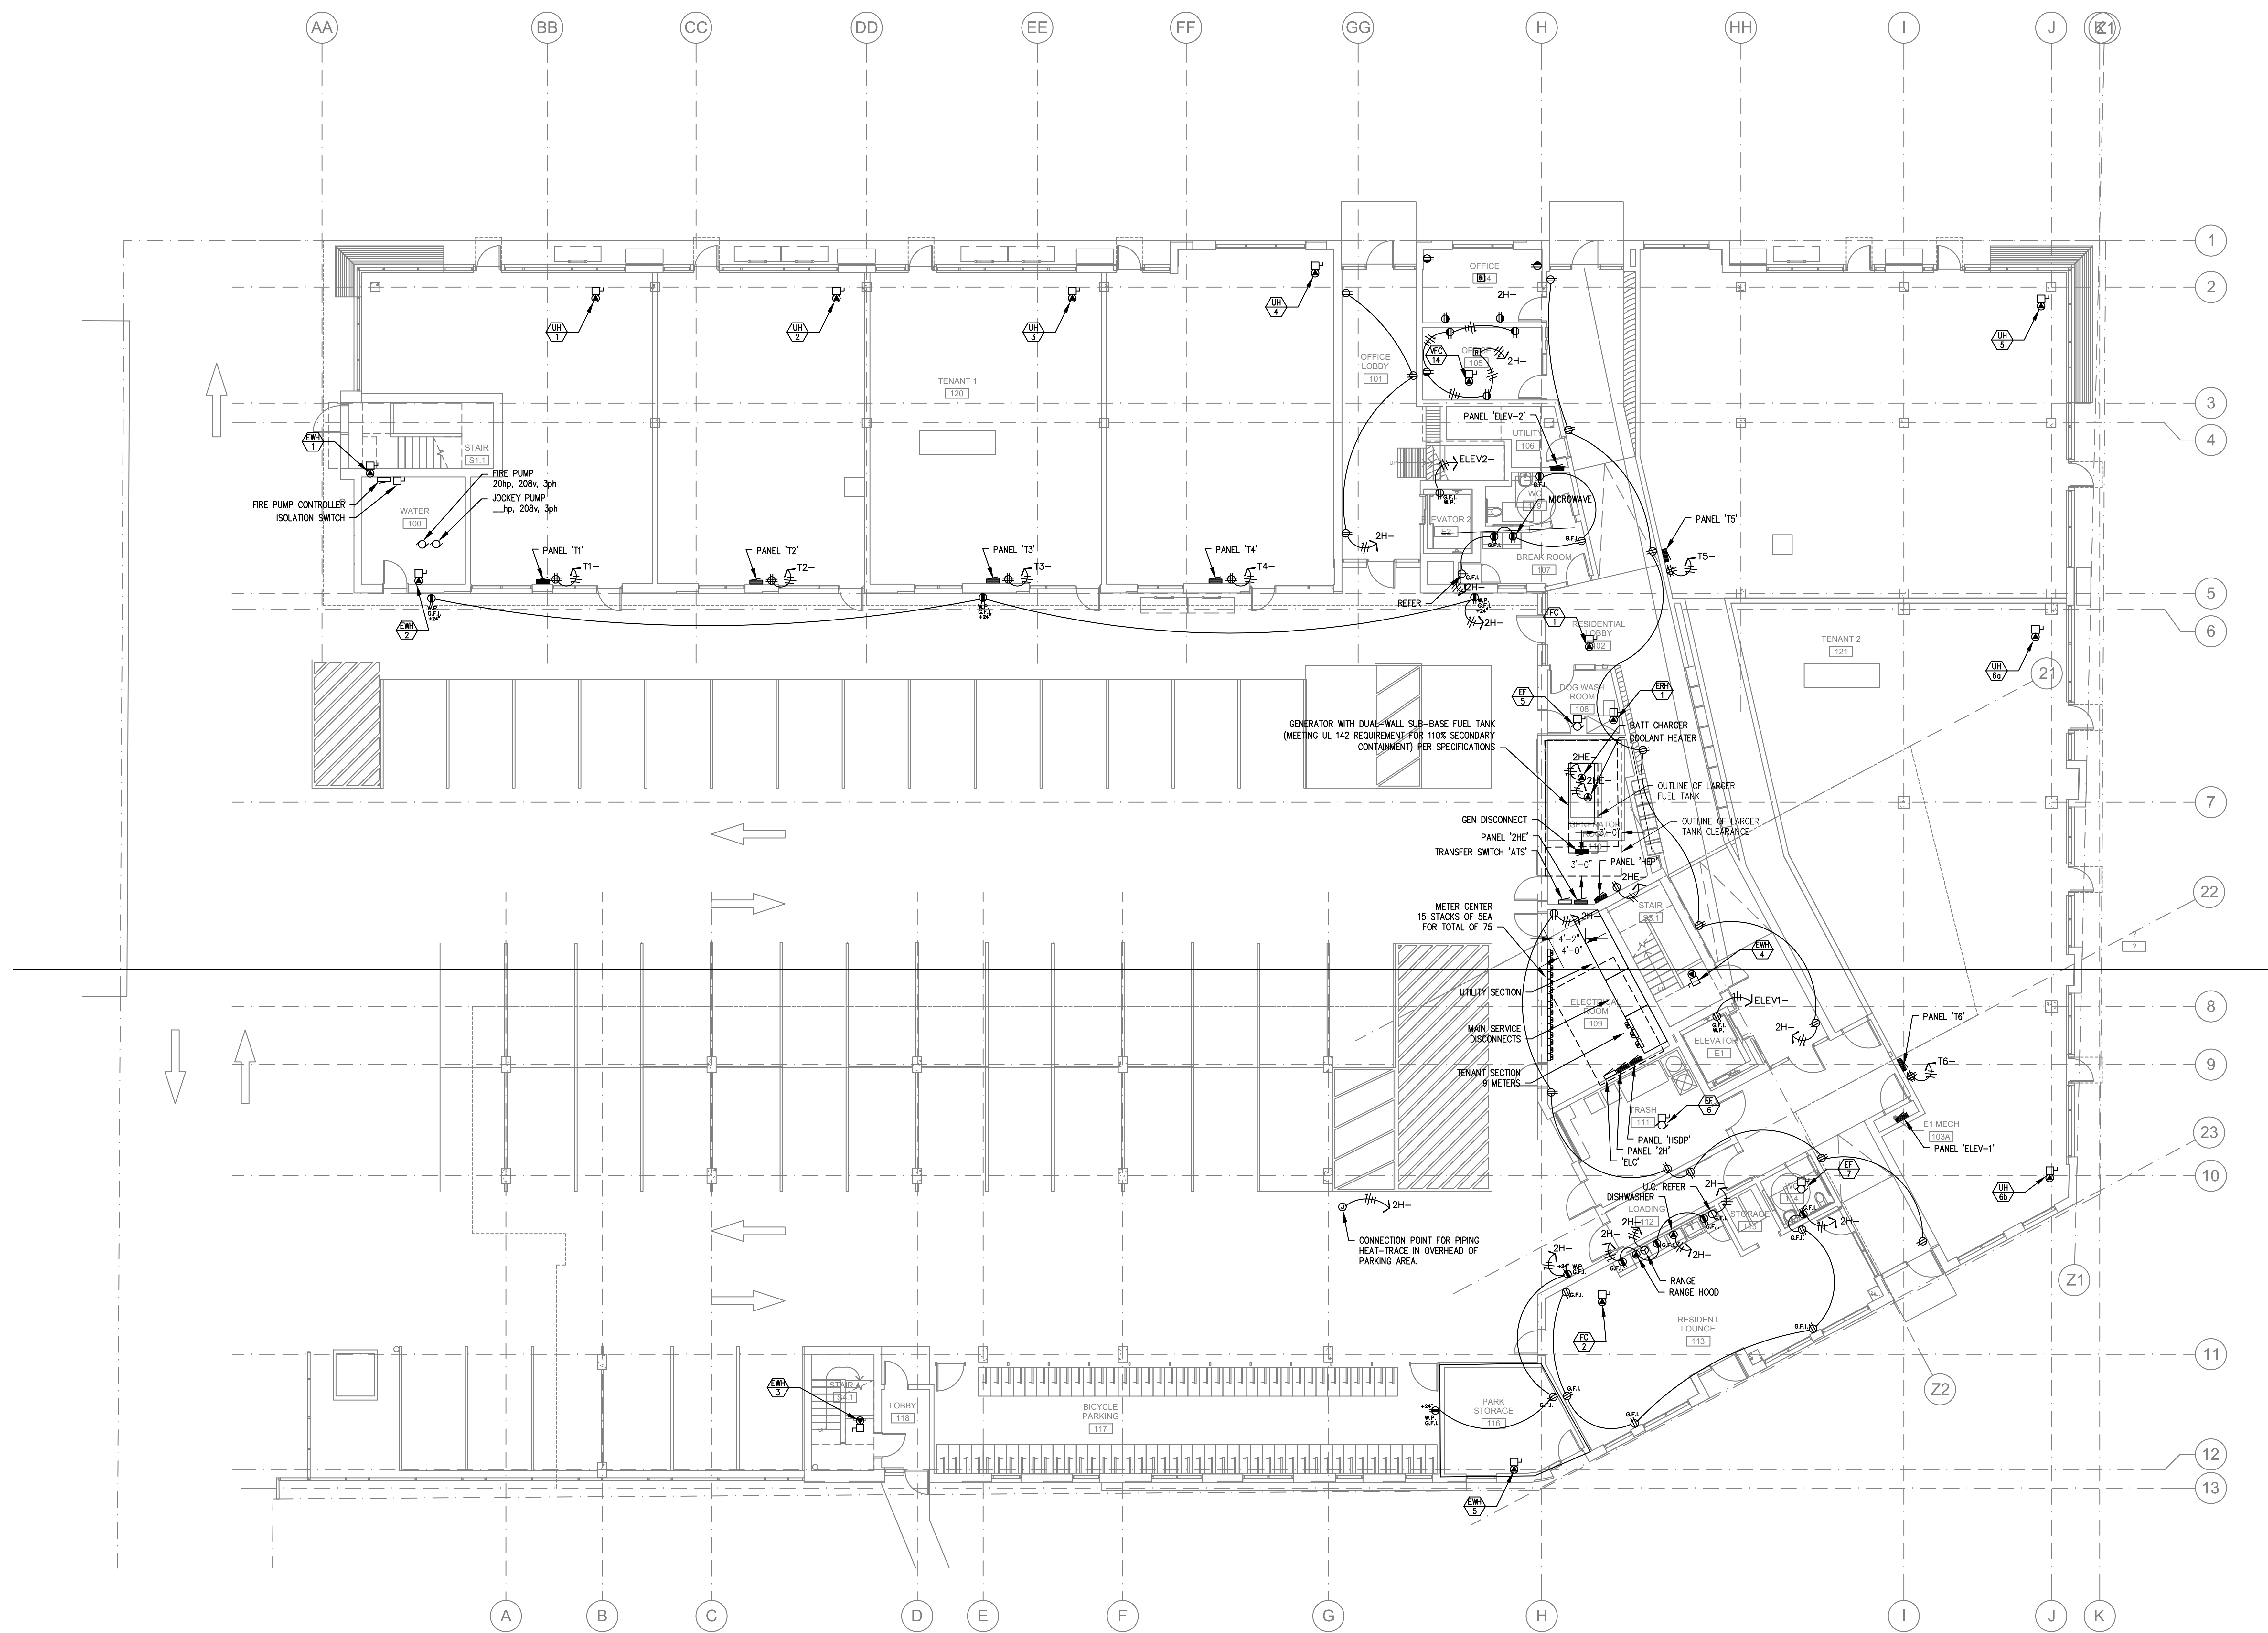

1 POWER PLAN - LEVEL 1  
E3.01 1/8" = 1'-0"