



M Consulting Engineers
2007 S.E. Ash St.
Portland, OR 97214
PH: (503) 234-0548
FAX: (503) 234-0677
INC. WWW.MFIA-ENG.COM
CONTACT: Robert Connell

PERMIT SET

09.17.2018


issue:	date:
50% DD	04.30.2018
100% DD	06.18.2018
50% CD	08.03.2018
PERMIT	09.17.2018

revision: date:

title:
POWER PLAN
LEVEL 2

sheet:

E3.02

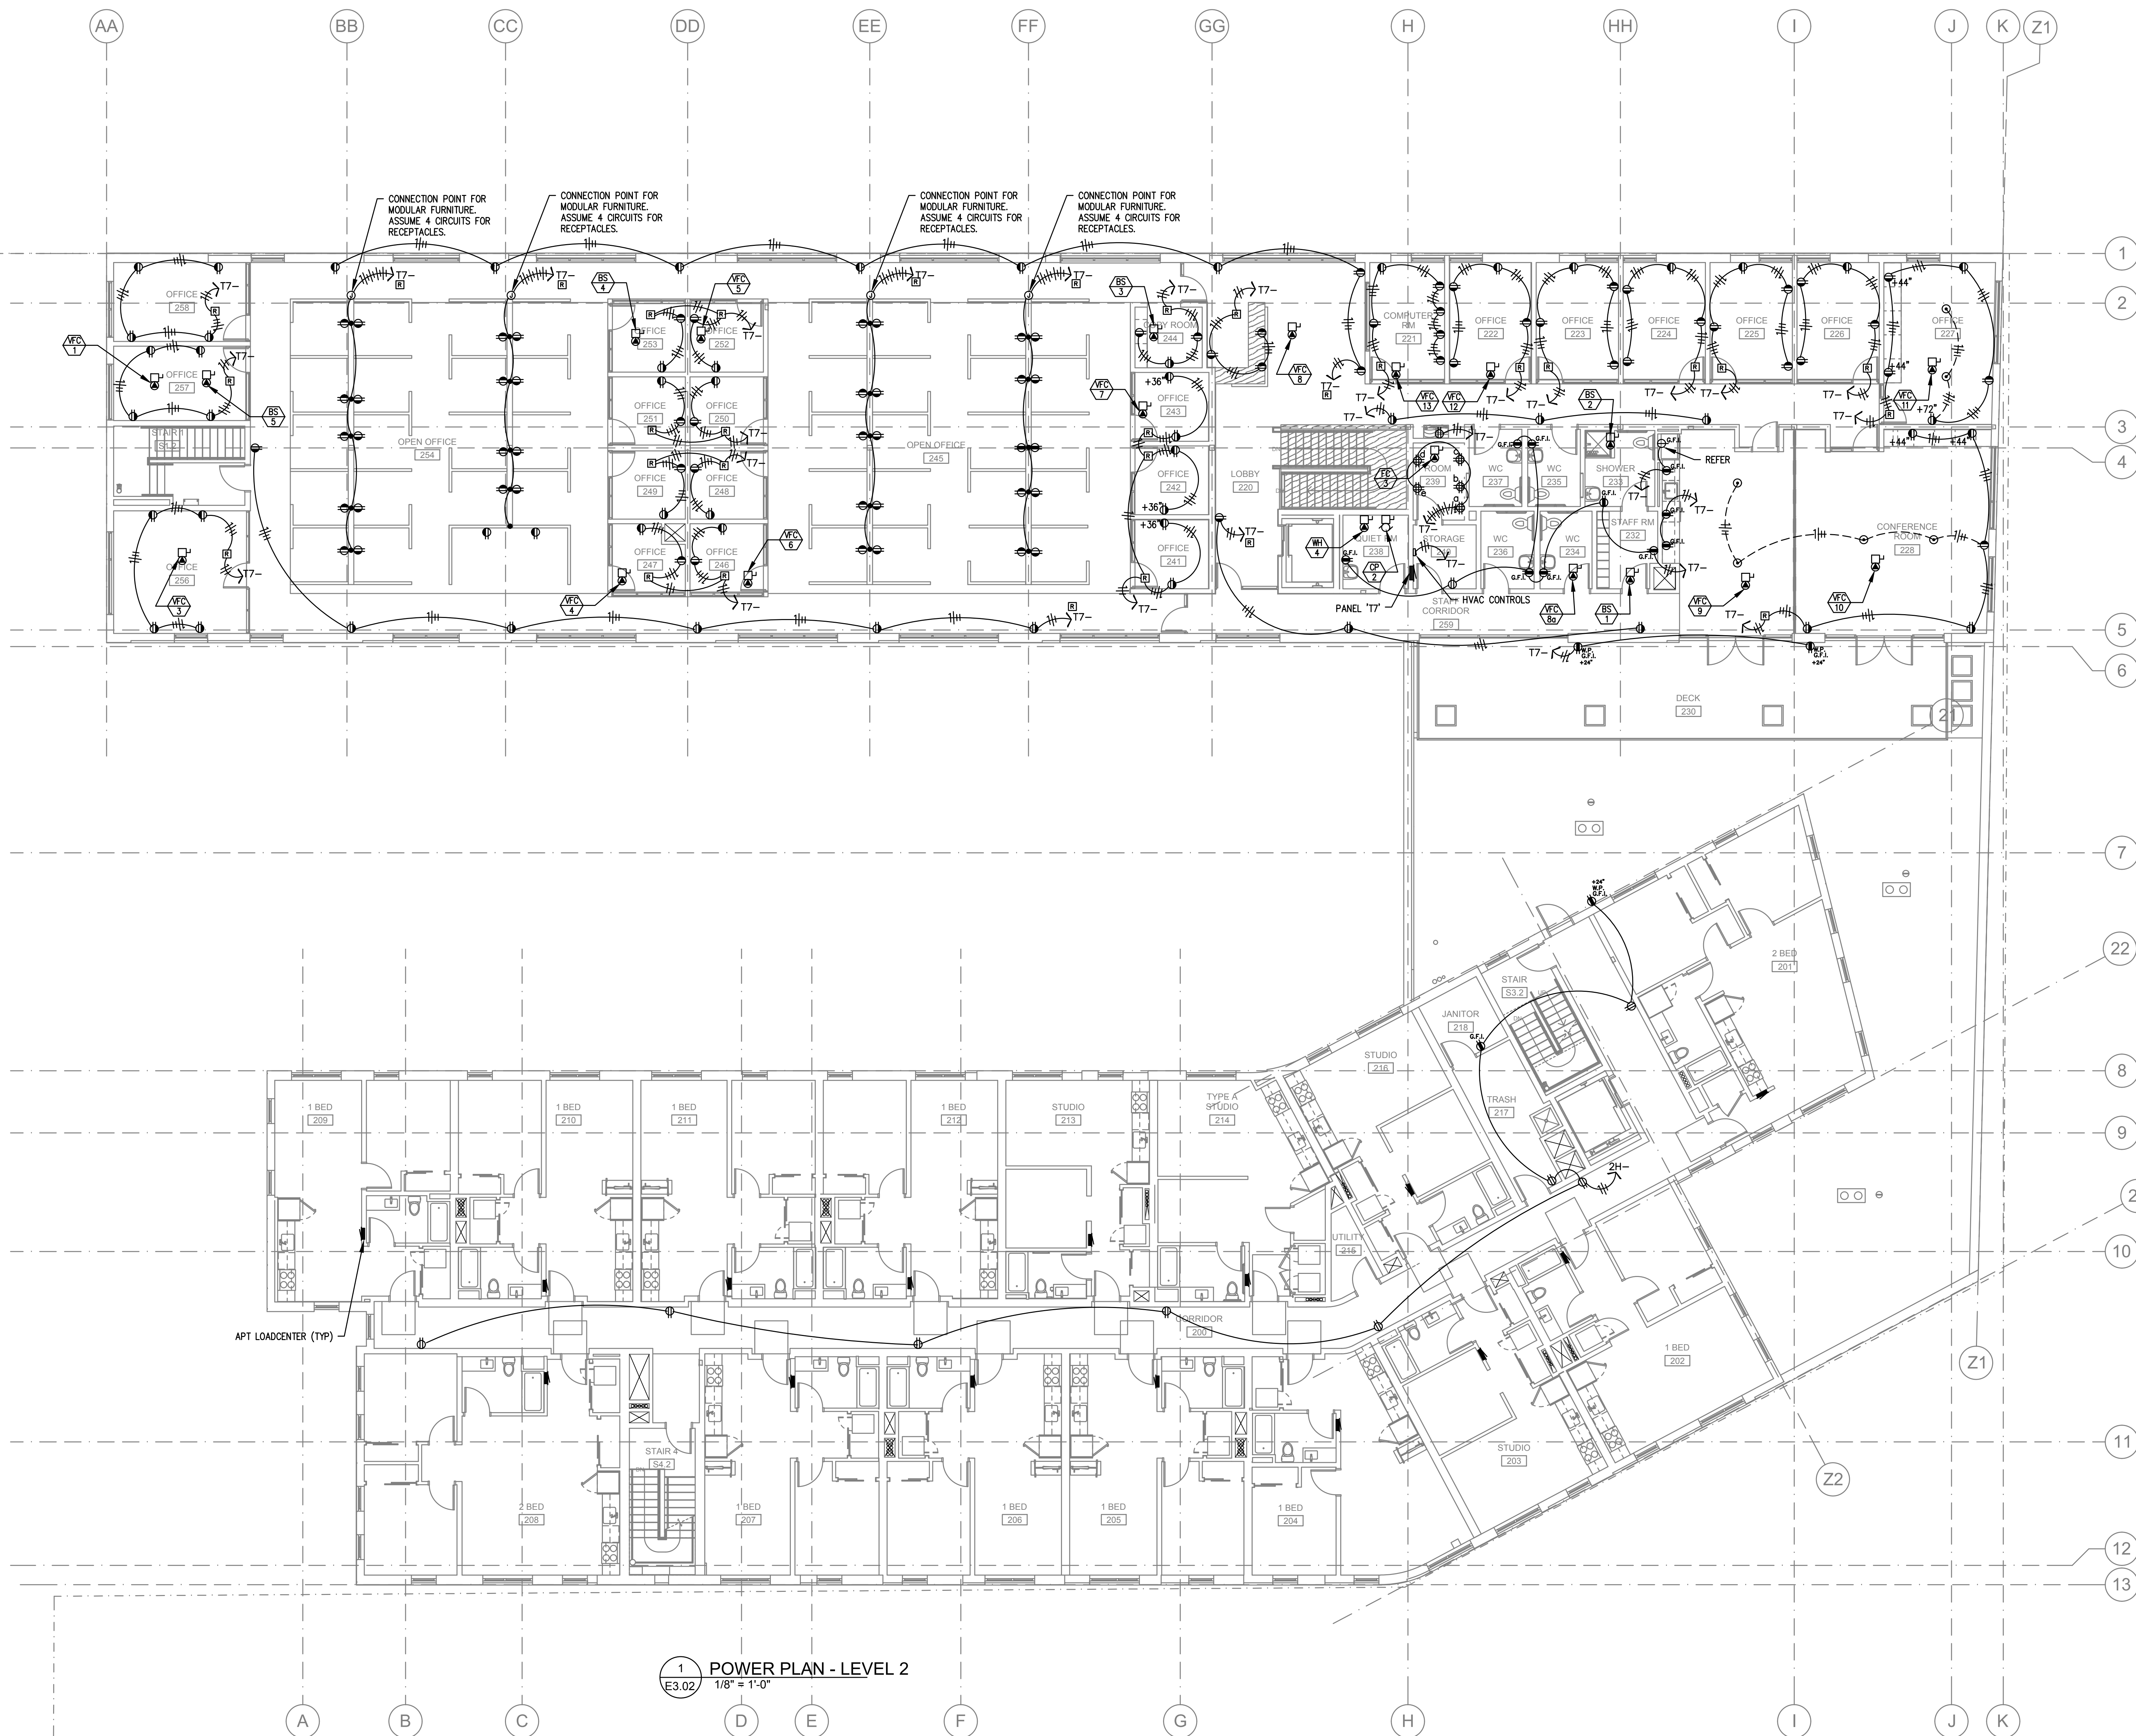

1 POWER PLAN - LEVEL 2
E3.02 1/8" = 1'-0"