

**HALSEY 106**

JOB NO. 17-067.00



**M** Consulting Engineers  
2007 S.E. Ash St.  
Portland, OR 97214  
PH: (503) 234-0548  
FAX: (503) 234-0677  
INC. WWW.MFIA-ENG.COM  
CONTACT: Robert Connell

**PERMIT SET**

09.17.2018

issue:	date:
50% DD	04.30.2018
100% DD	06.18.2018
50% CD	08.03.2018
PERMIT	09.17.2018


revision: date:

title:

**POWER PLAN  
ROOF**

sheet:

**E3.07**

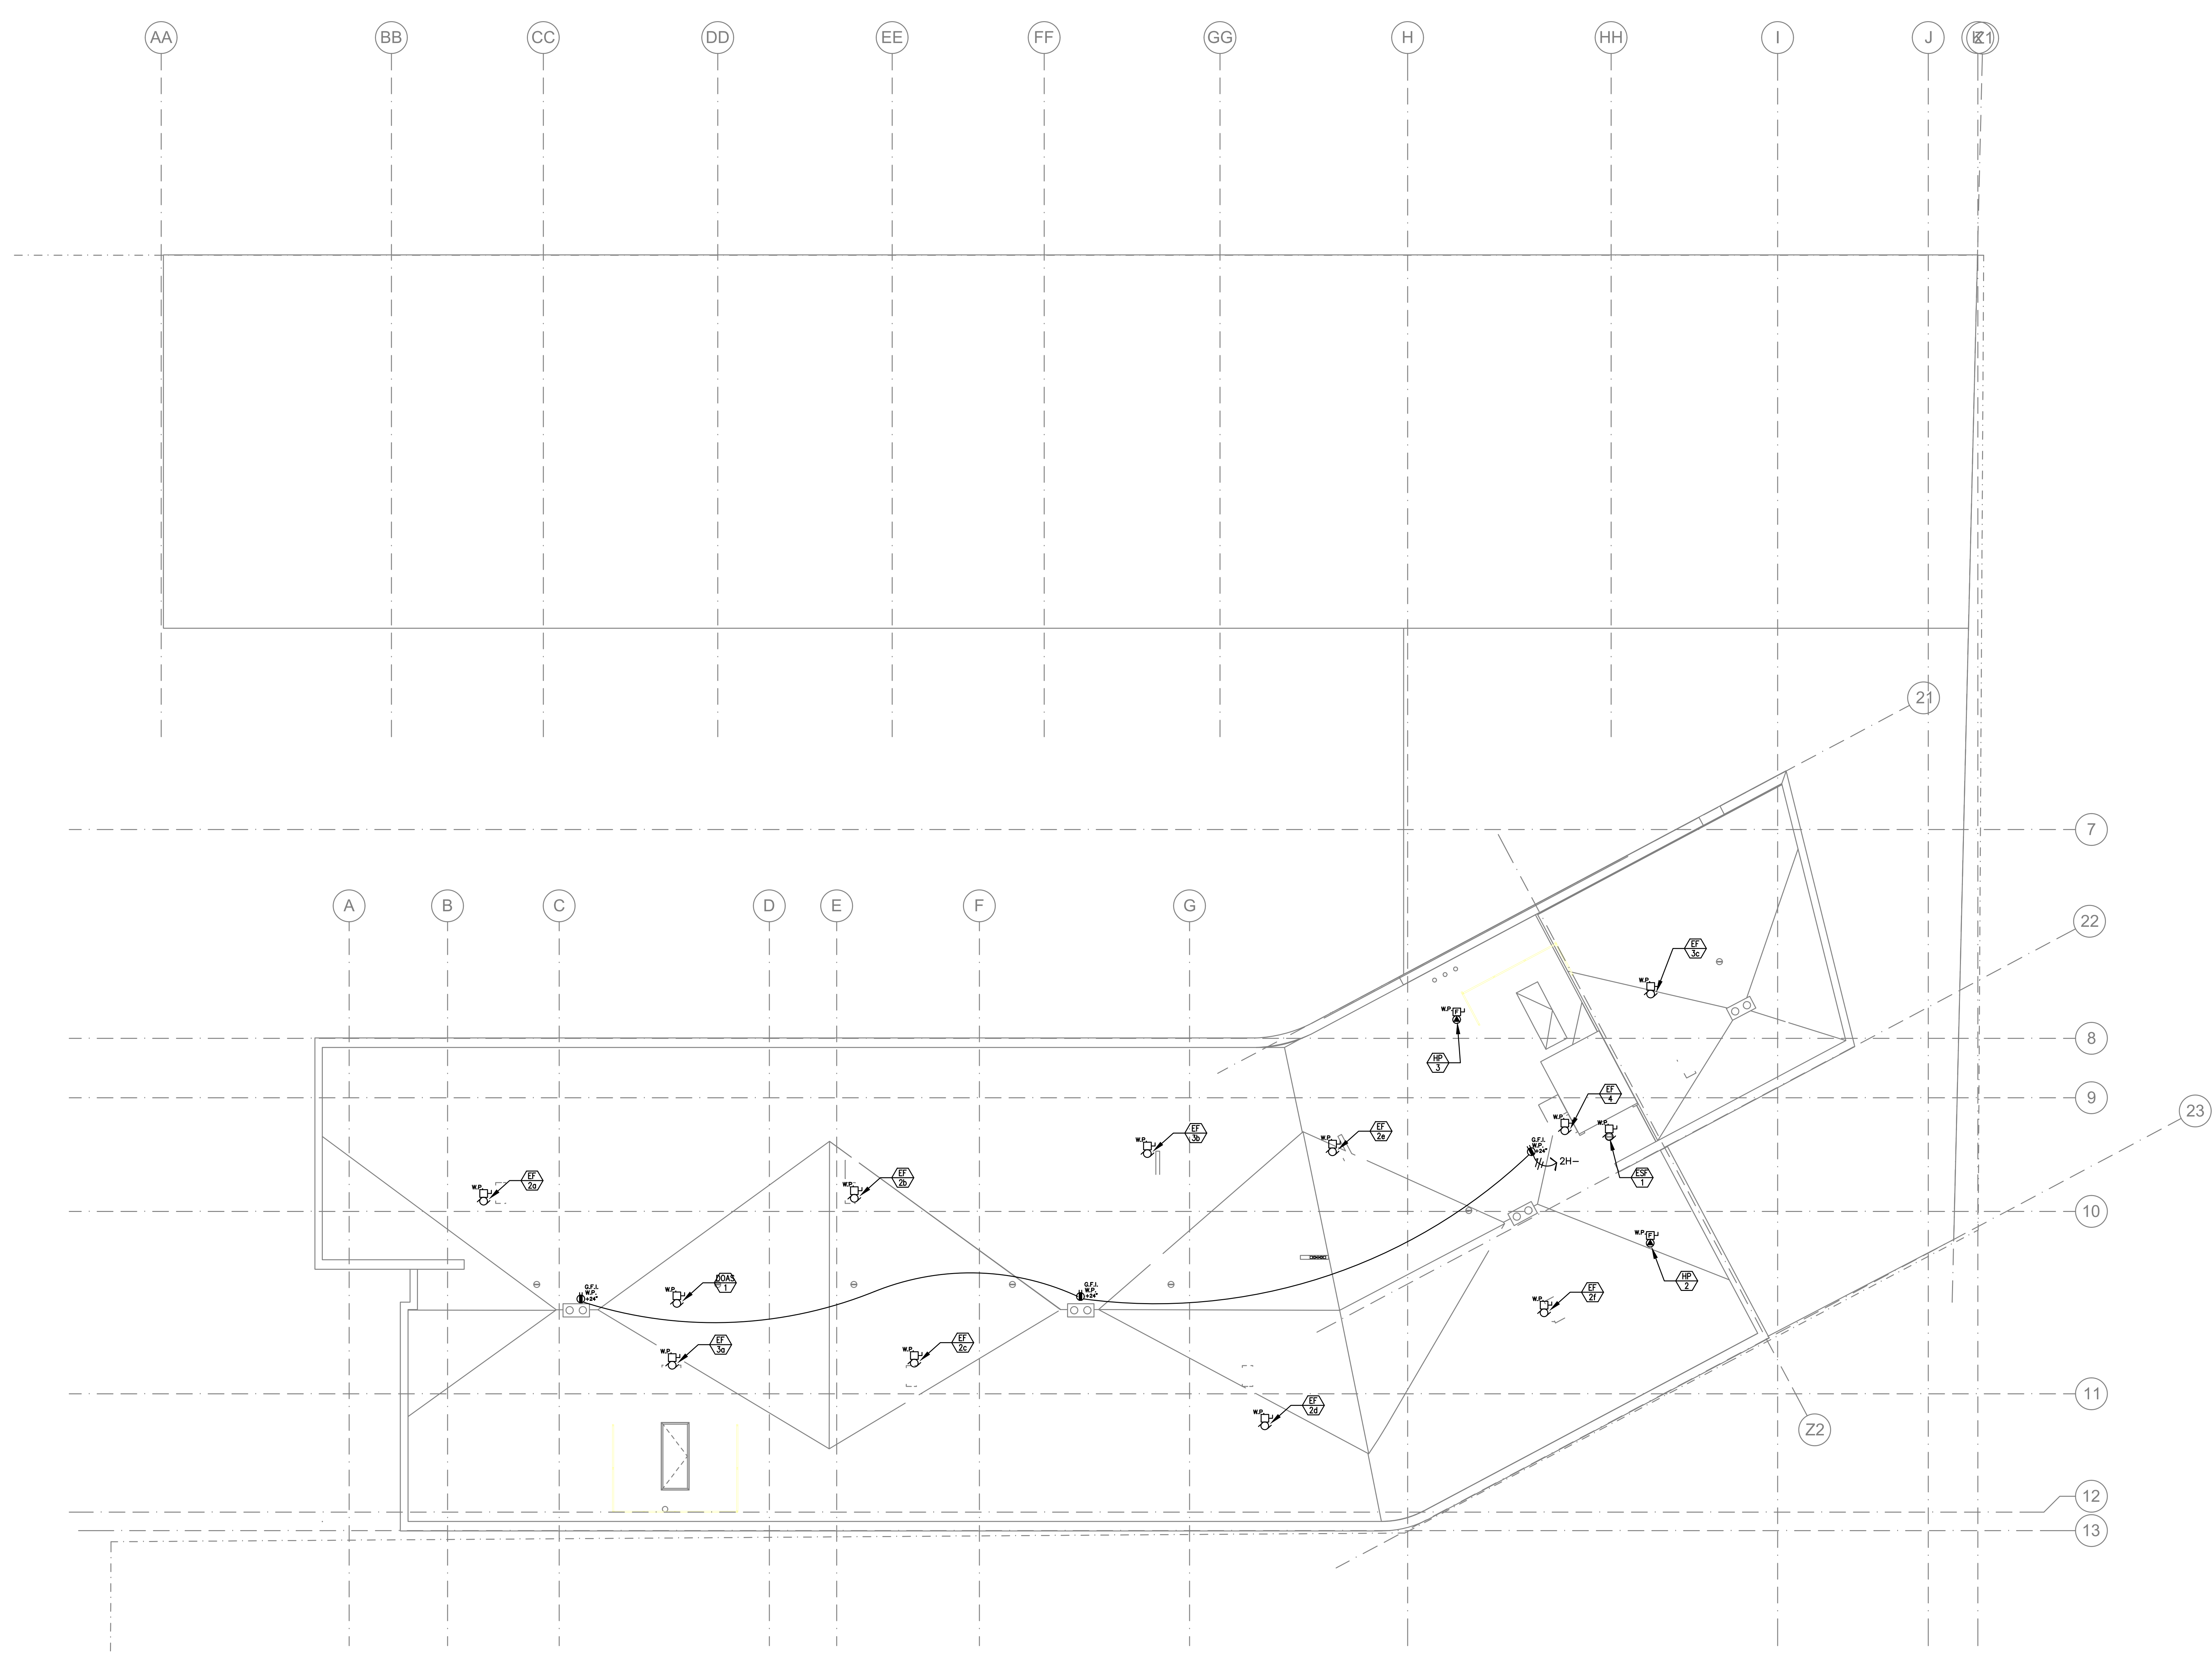

**1** POWER PLAN - ROOF  
E3.07 1/8" = 1'-0"