





M Consulting Engineers  
2007 S.E. Ash St.  
Portland, OR 97214  
PH: (503) 234-0548  
FAX: (503) 234-0677  
E-MAIL: WWW.MPEIA-ENG.COM  
CONTACT: Robert Connell

LIGHTING CONTROLS LEGEND	
$\mathbb{R}_{V1}$	DIGITAL CONTROLLER WITH ON/OFF PUSHBUTTONS
$\mathbb{R}_{V2}$	DIGITAL CONTROLLER WITH SINGLE ZONE ON/OFF PUSHBUTTONS AND UP/DOWN DIM BUTTONS
$\mathbb{R}_{V3}$	DIGITAL GRAPHIC CONTROLLER WITH MULTI ZONE ON/OFF PUSHBUTTONS AND UP/DOWN DIM BUTTONS

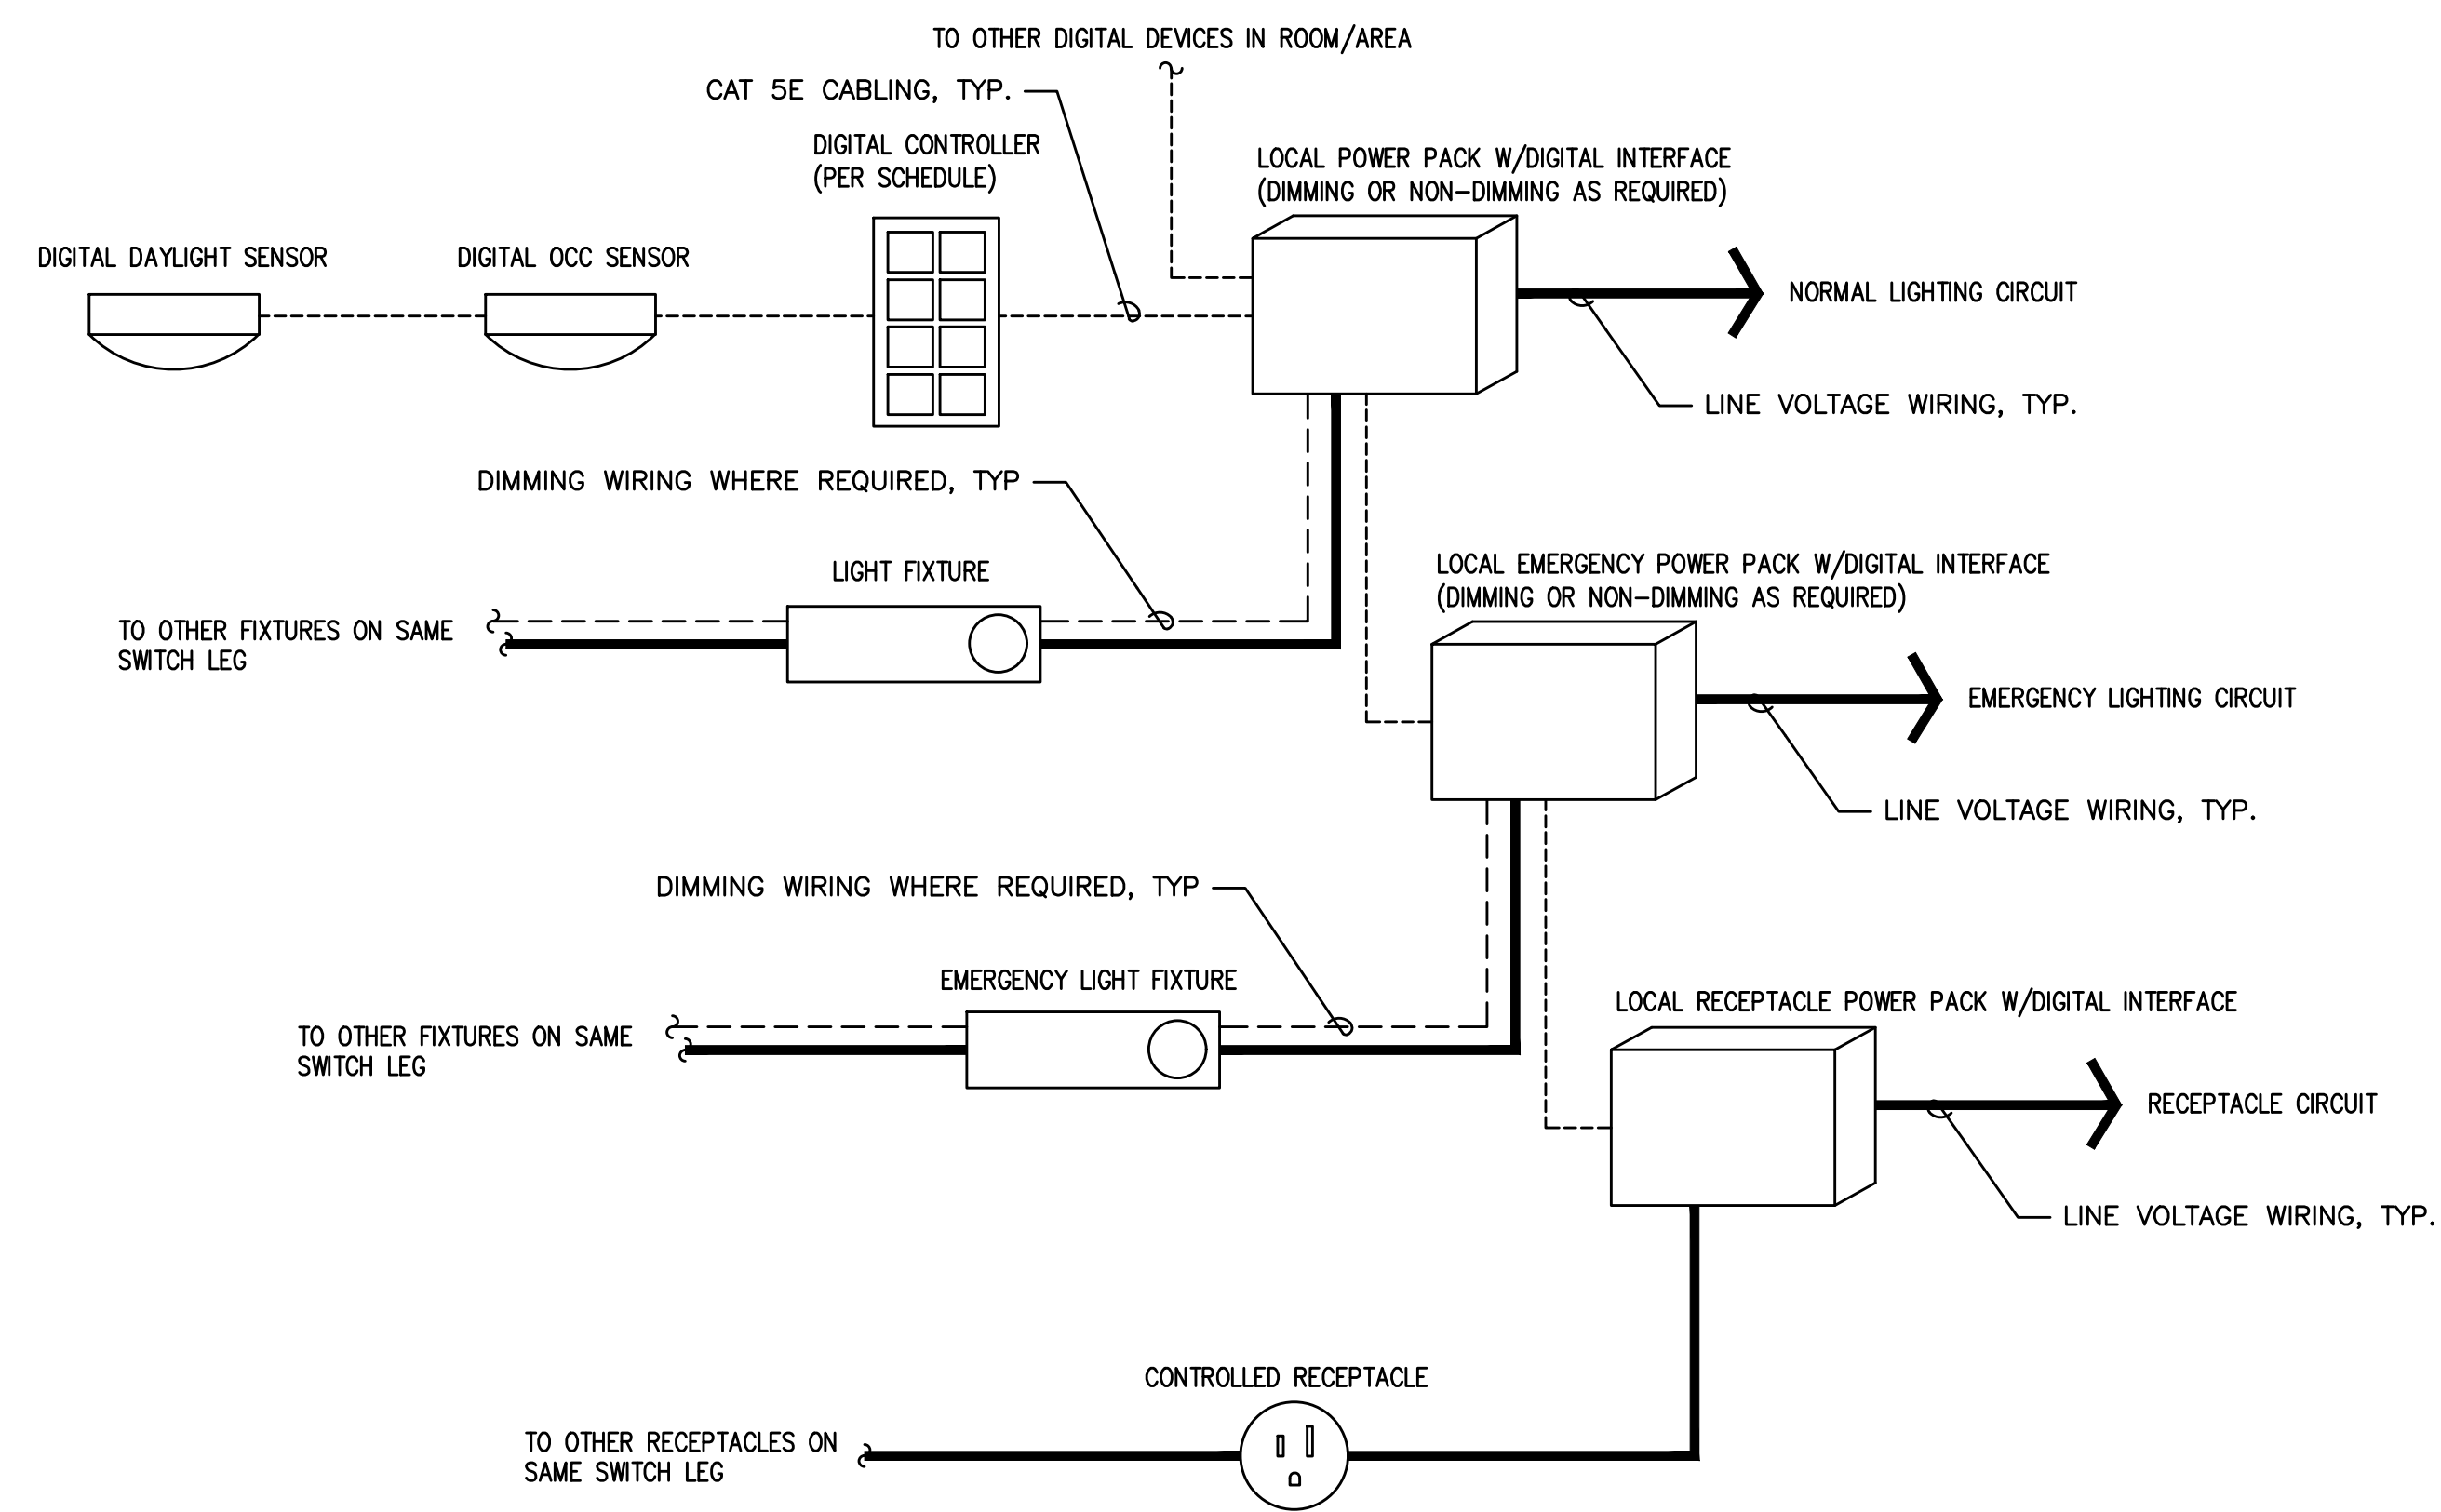

2 LIGHTING/RECEPTACLE CONTROL DIAGRAM  
E5.04 NTS

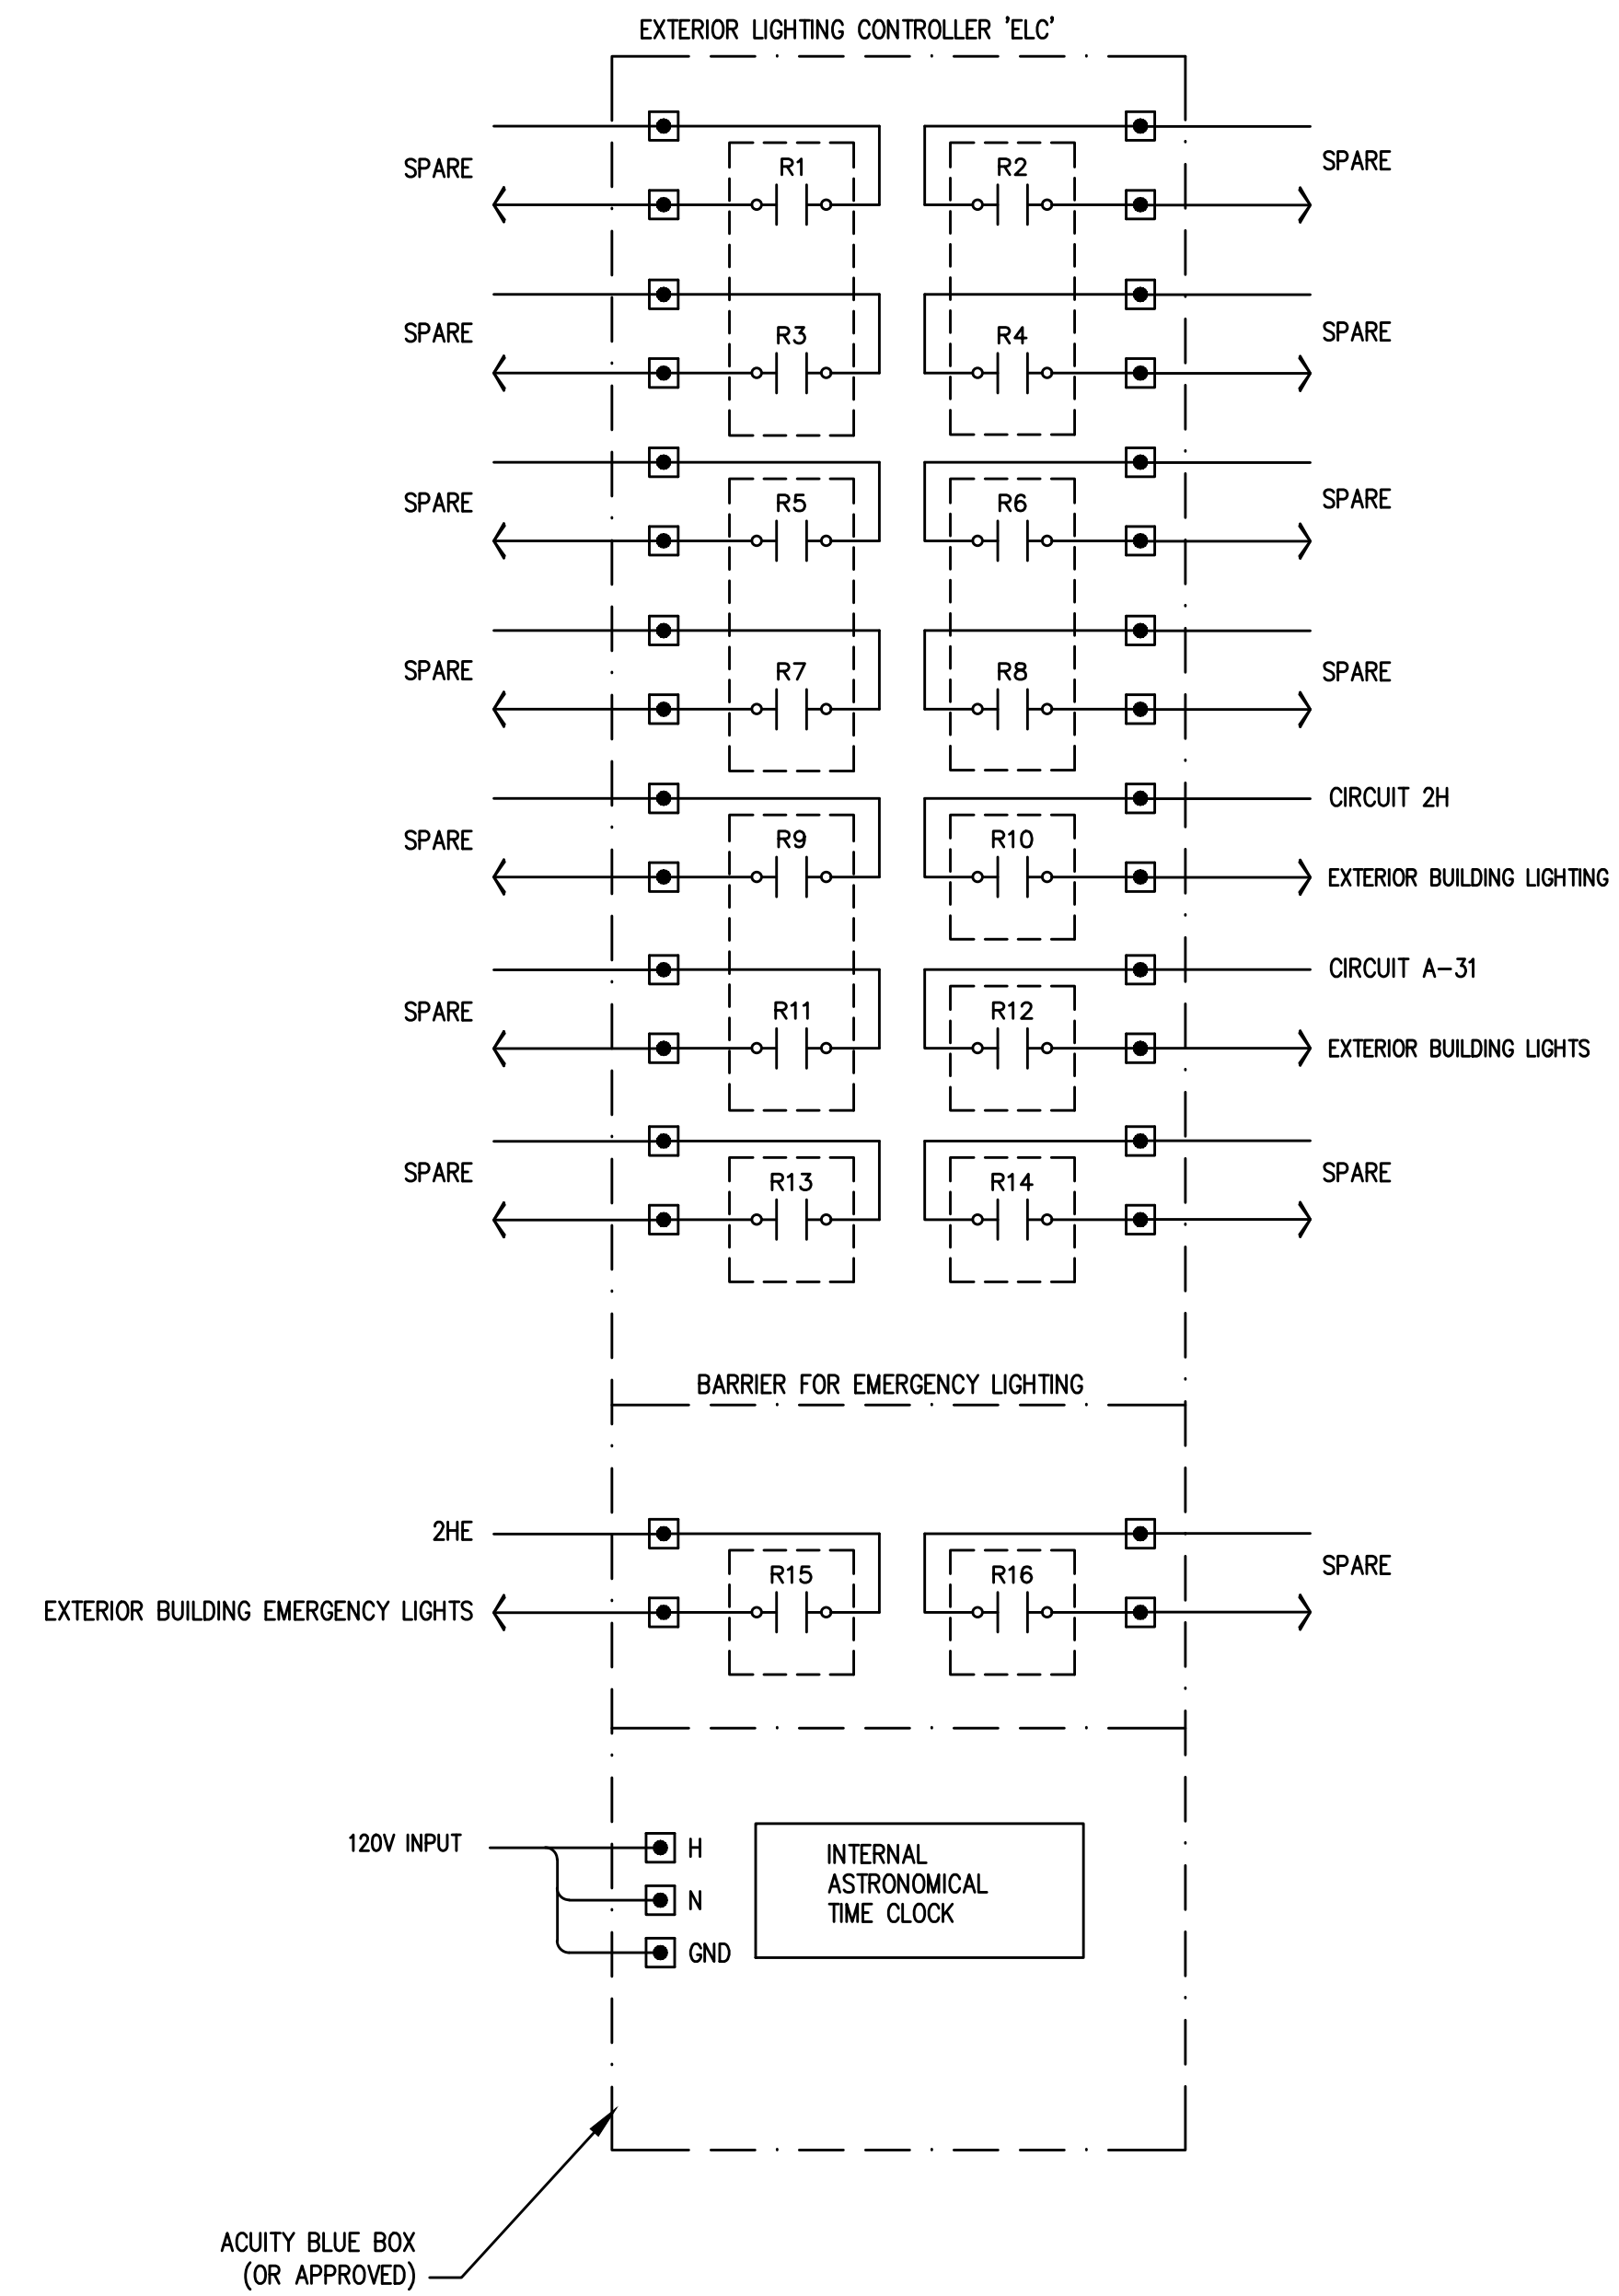

1 EXTERIOR LIGHTING CONTROL 'ELC' DIAGRAM  
E5.04 NTS

PERMIT SET

09.17.2018

issue:	date:
50% DD	04.30.2018
100% DD	06.18.2018
50% CD	08.03.2018
PERMIT	09.17.2018

revision: date:

title:

ELECTRICAL  
DETAILS

sheet:

E5.04