


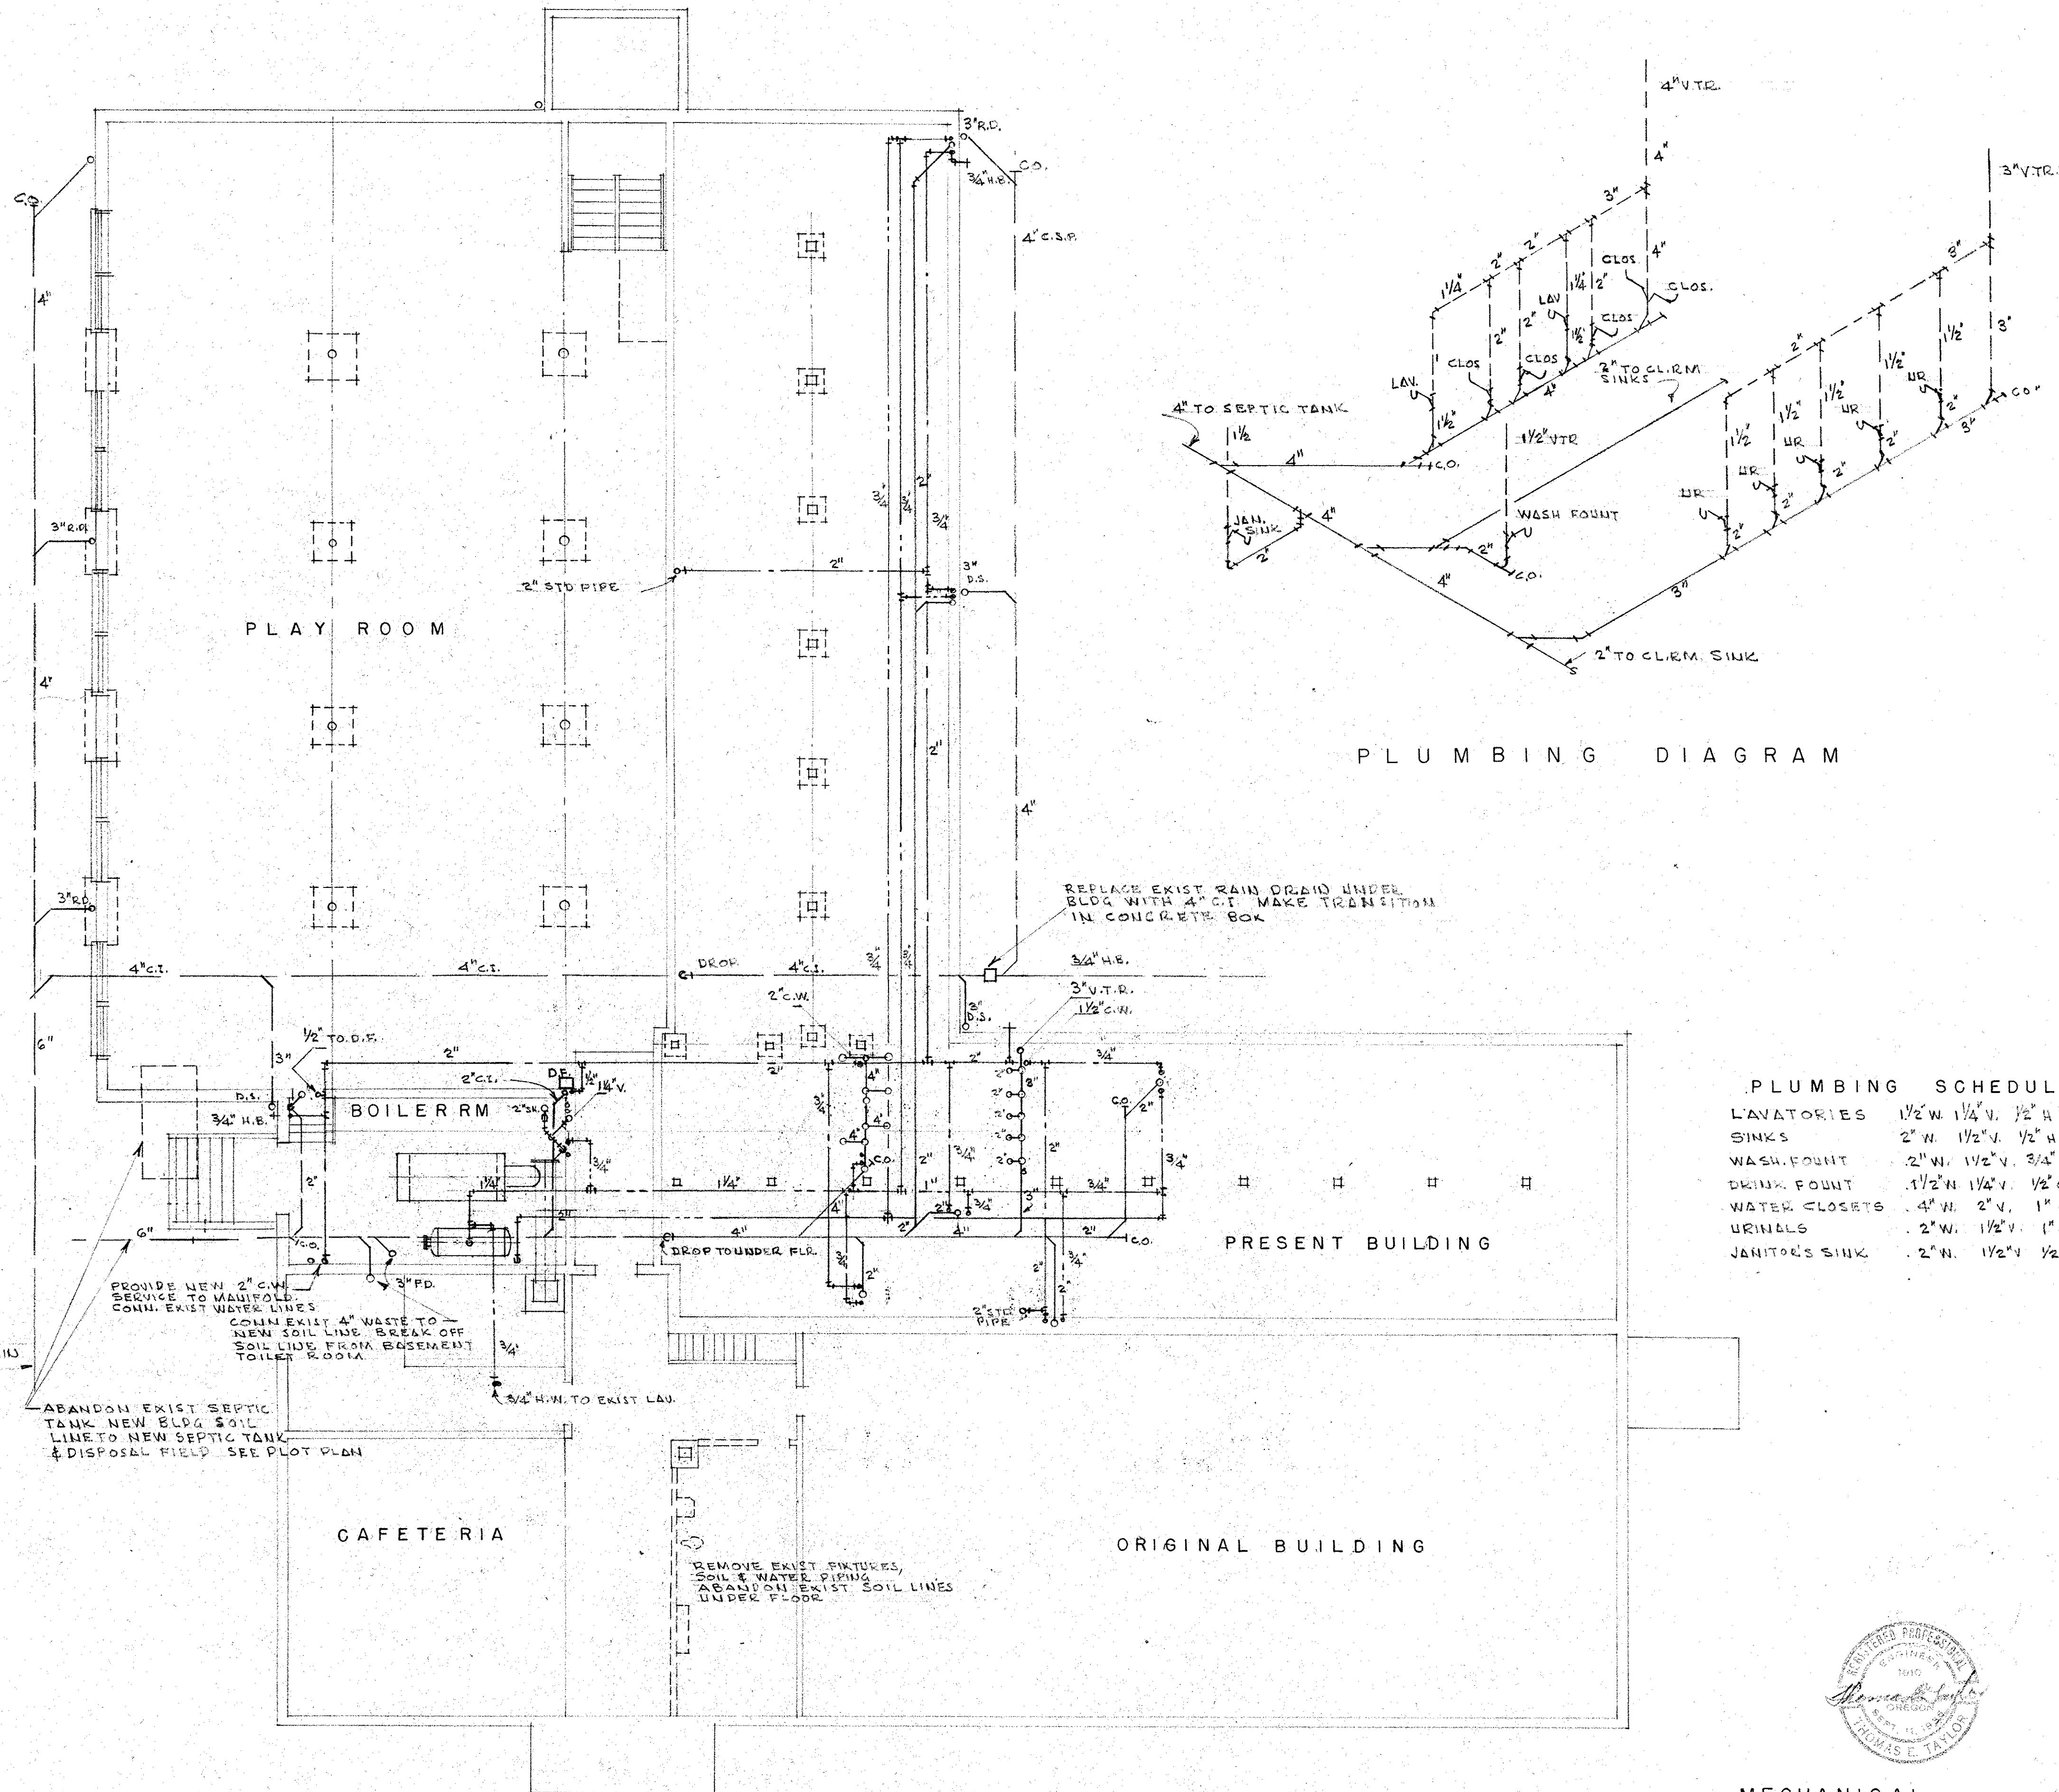

MECHANICAL (PLUMBING)

ADDITION TO BELLVIEW SCHOOL
U. S. 99 & TOLMAN CREEK ROAD
SCHOOL DISTRICT NO 5
JACKSON COUNTY ASHLAND OREGON

DATE 7-15-32 STOKES & ALLYN ARCHITECTS DRAWING 10
205 HUGHES BUILDING
PORTLAND OREGON