
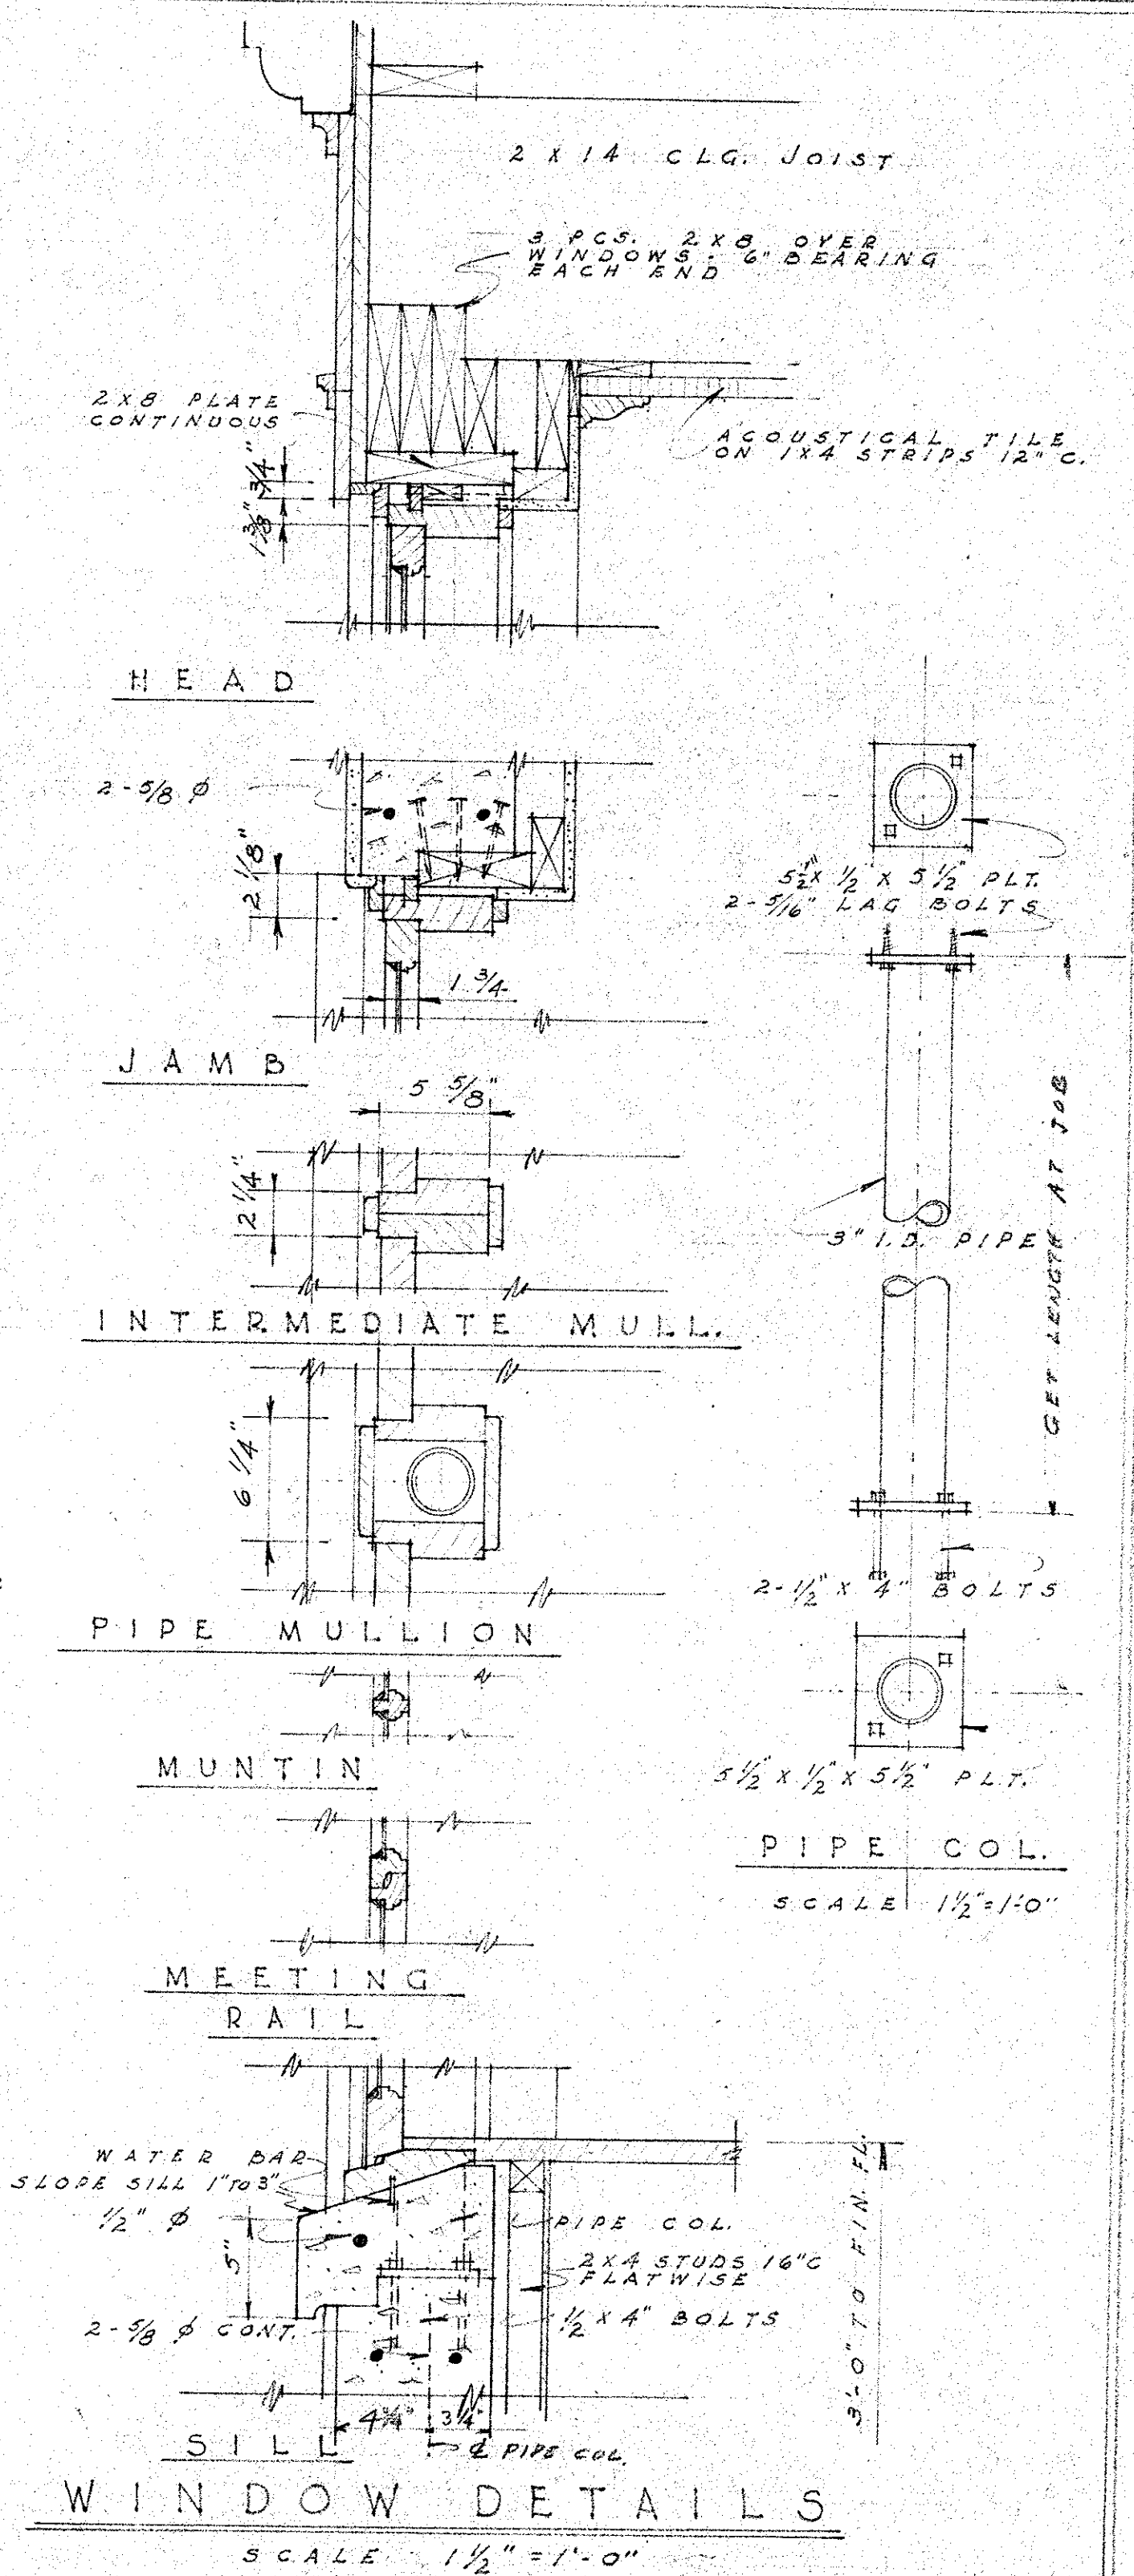


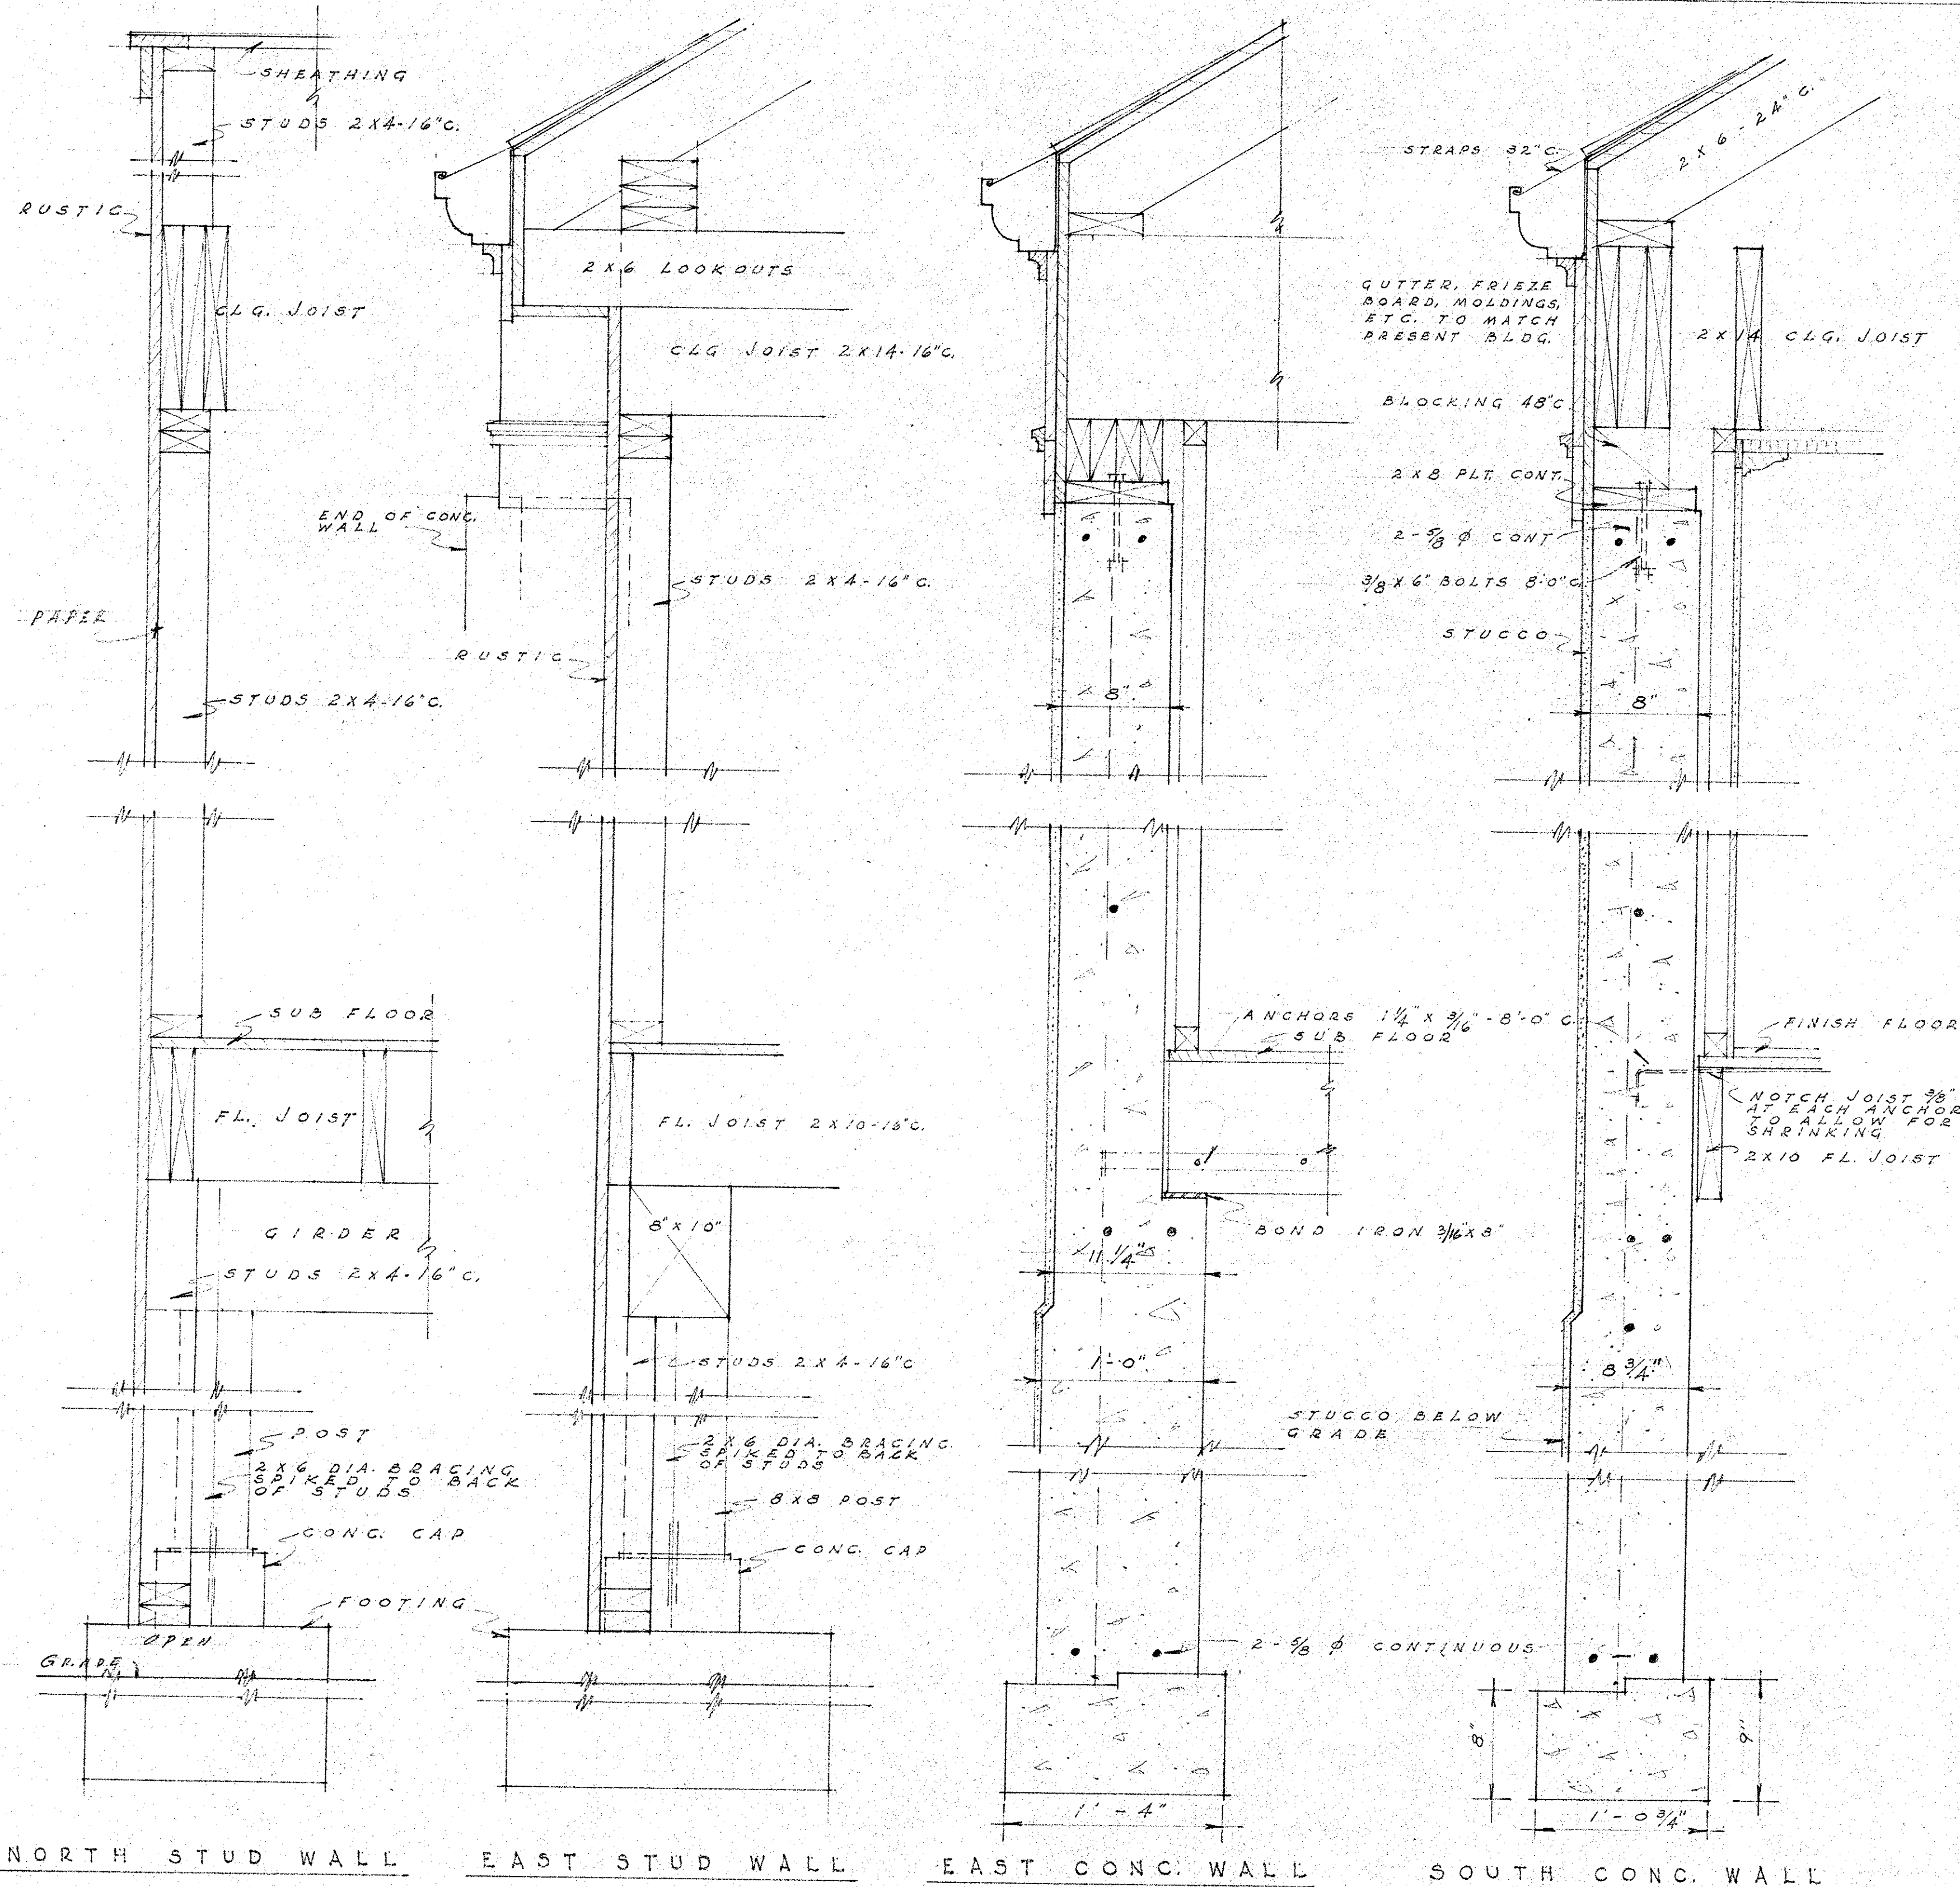

NORTH STUD WALL EAST STUD WALL EAST CONC. WALL SOUTH CONC. WALL

W A L L S E C T I O N S

SCALE 1 1/2" = 1'-0"