
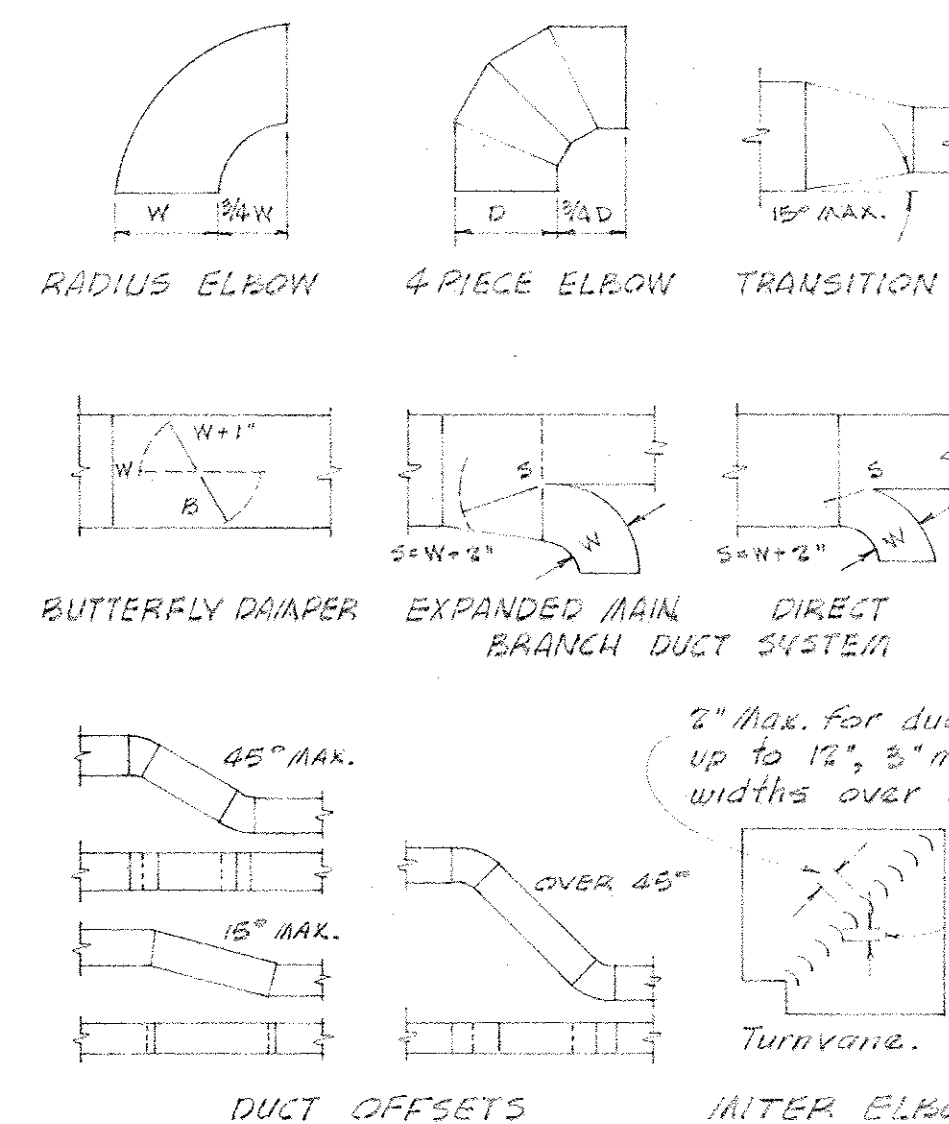
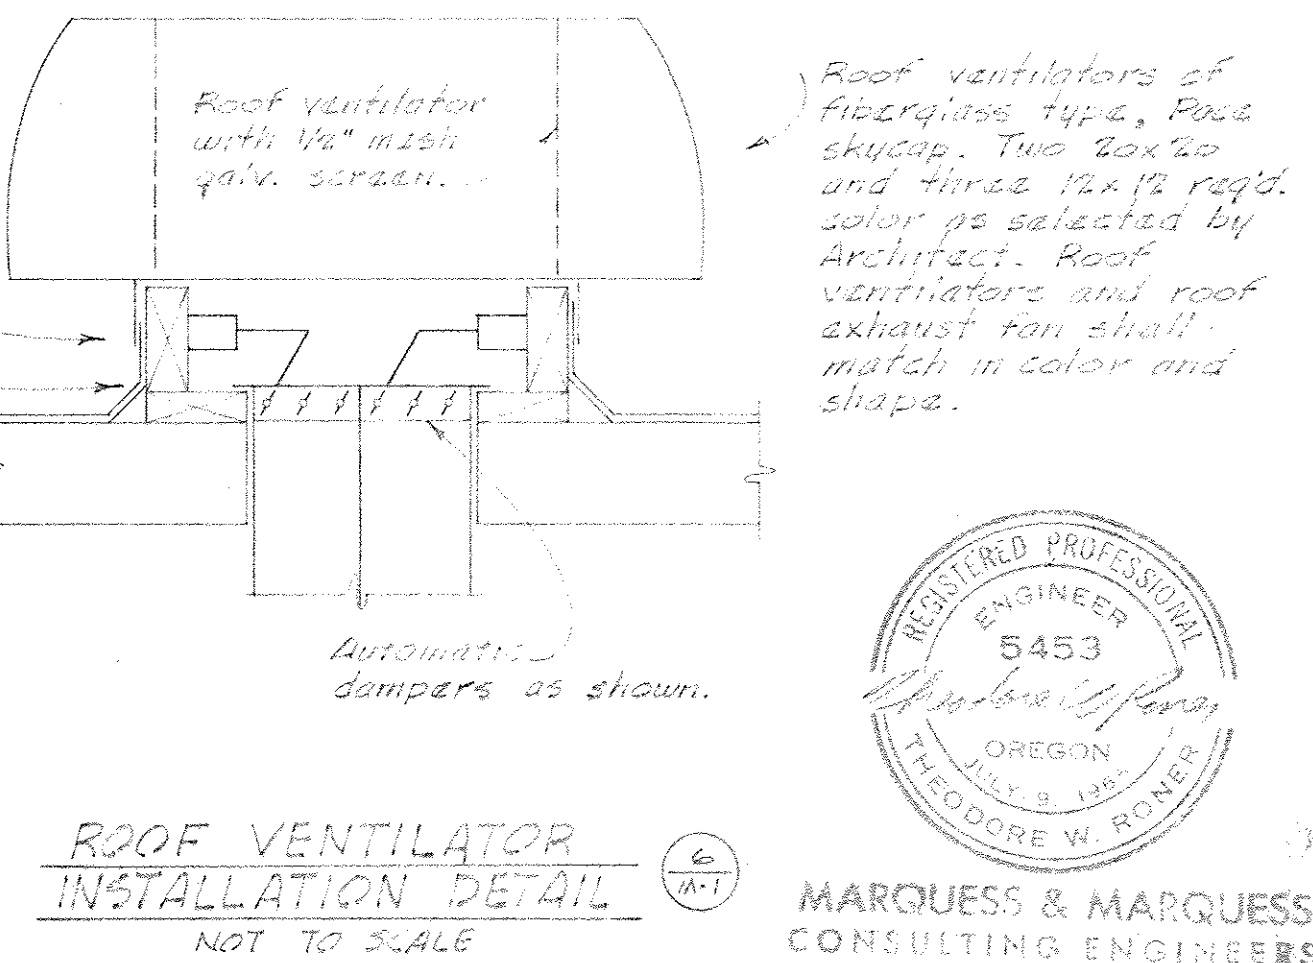
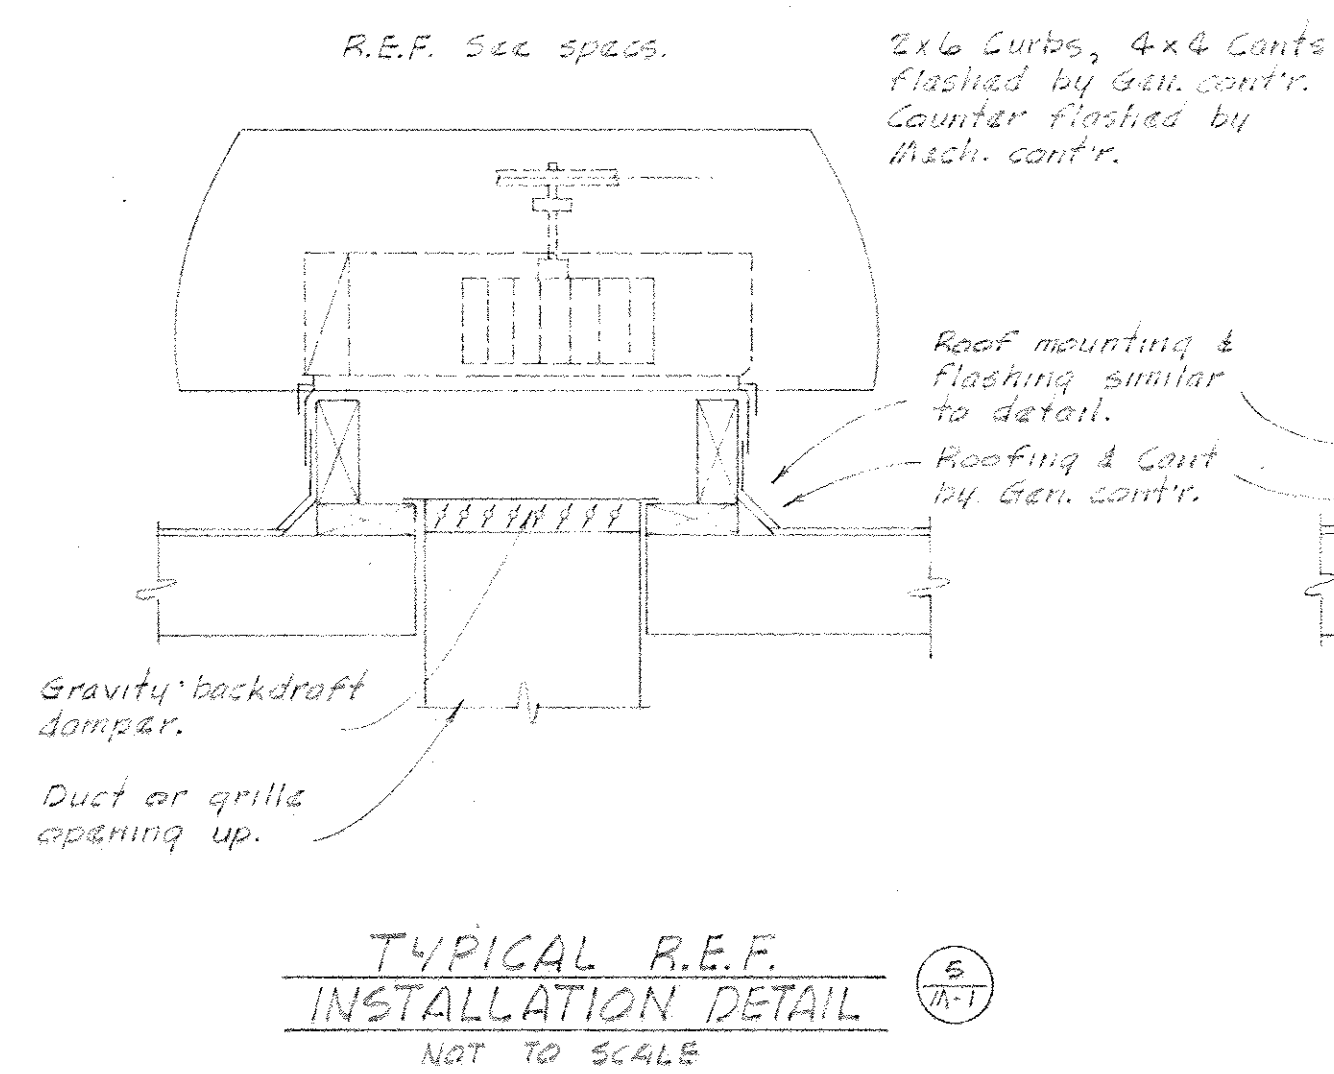
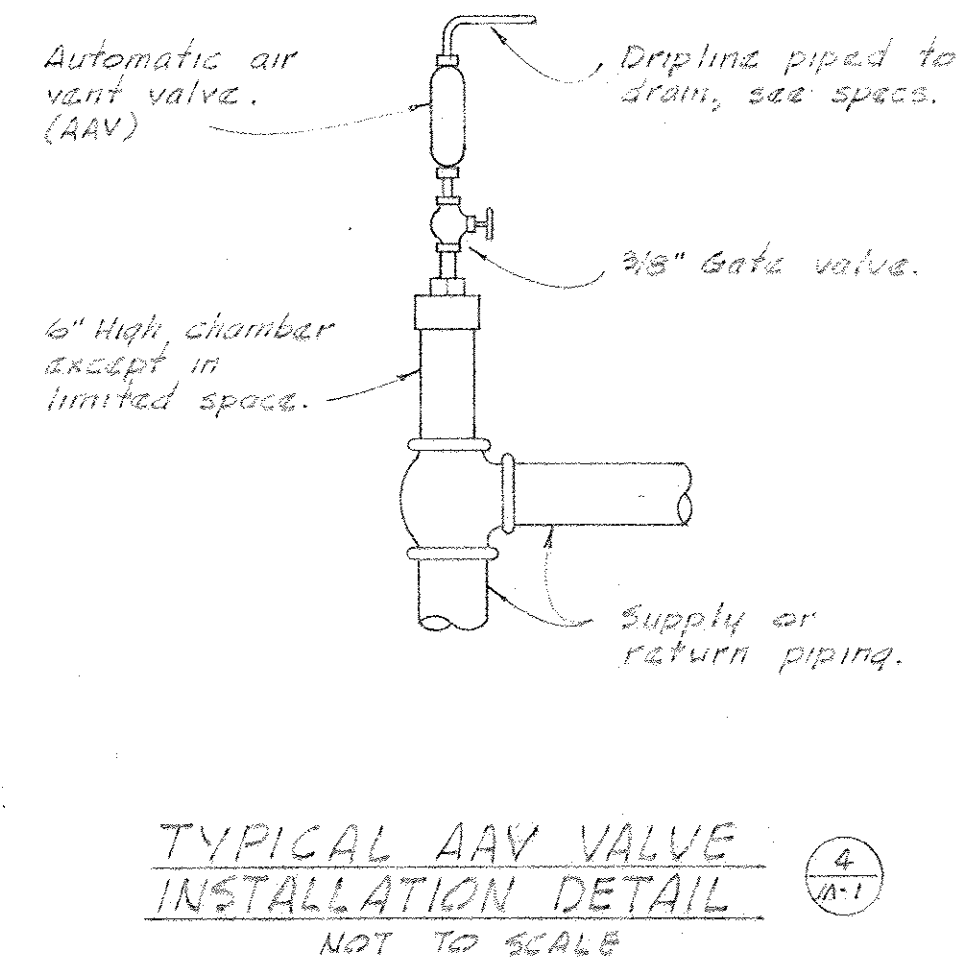
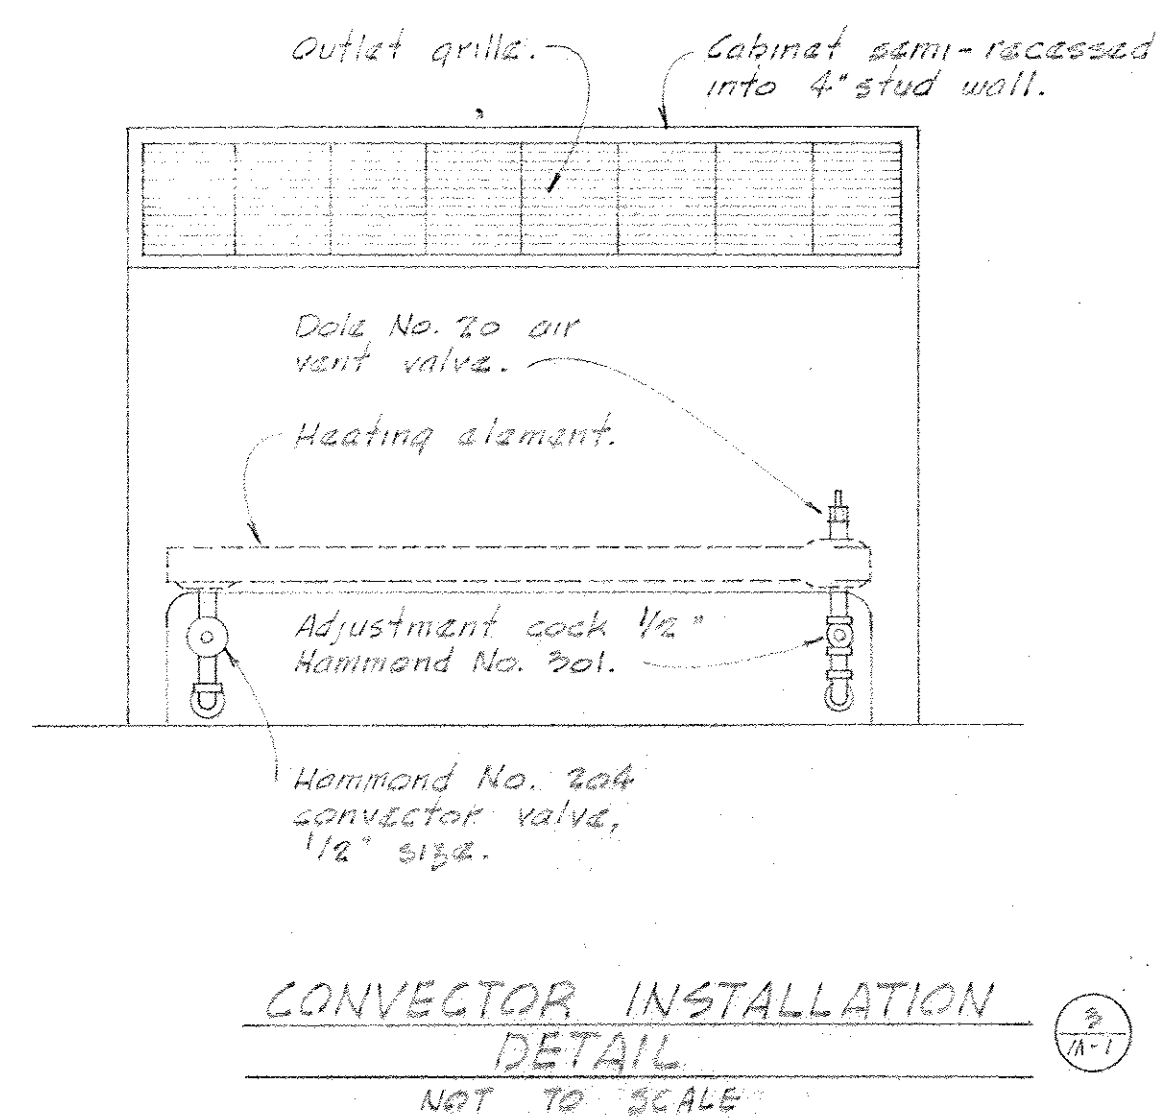
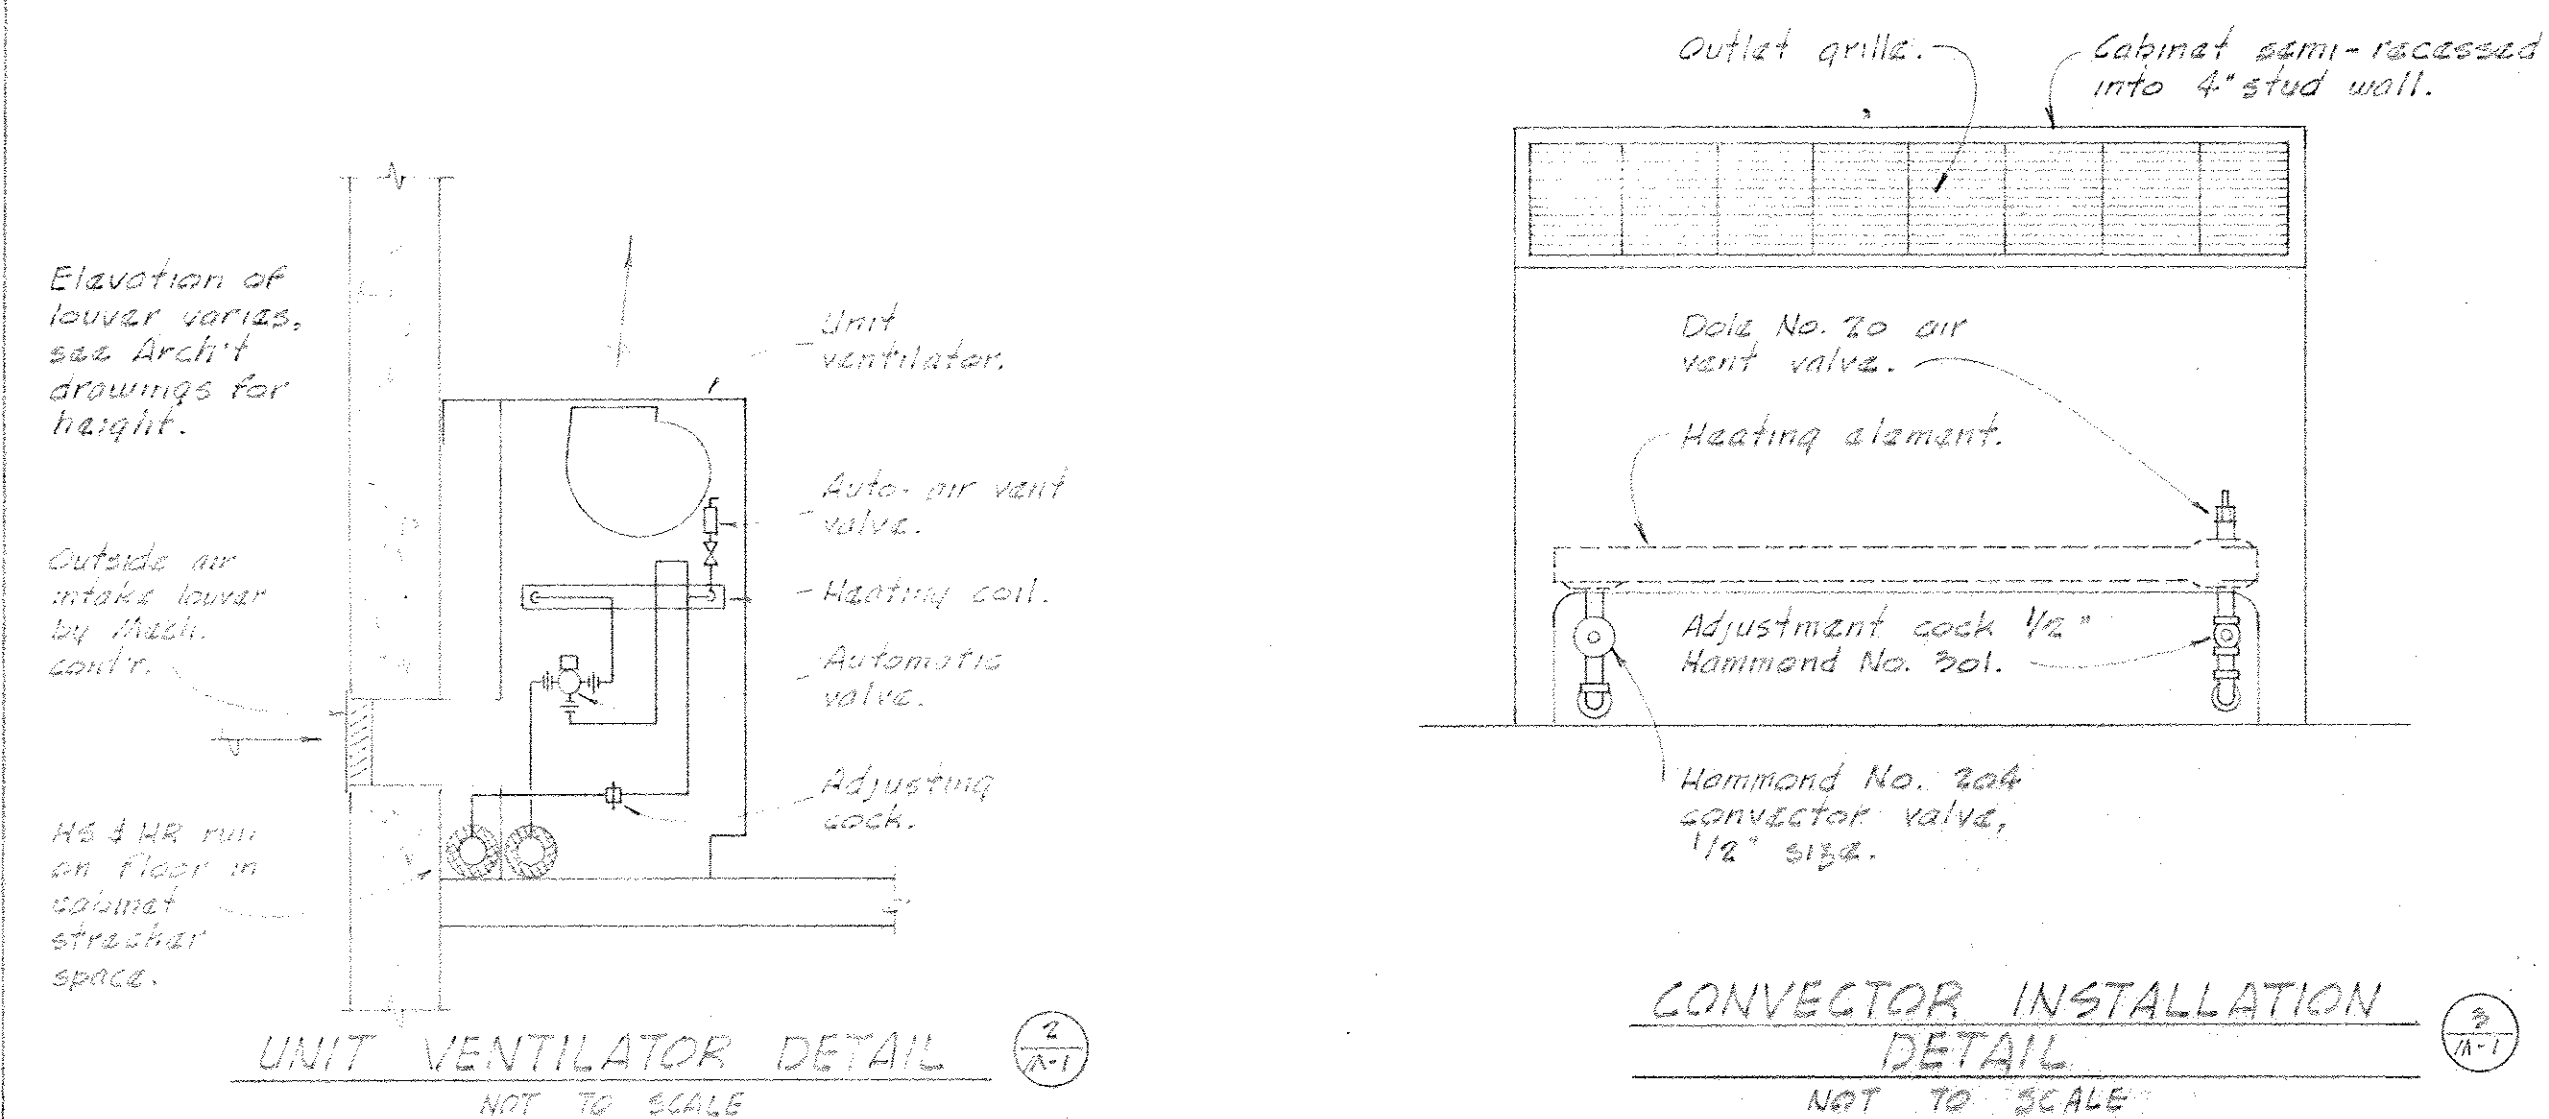
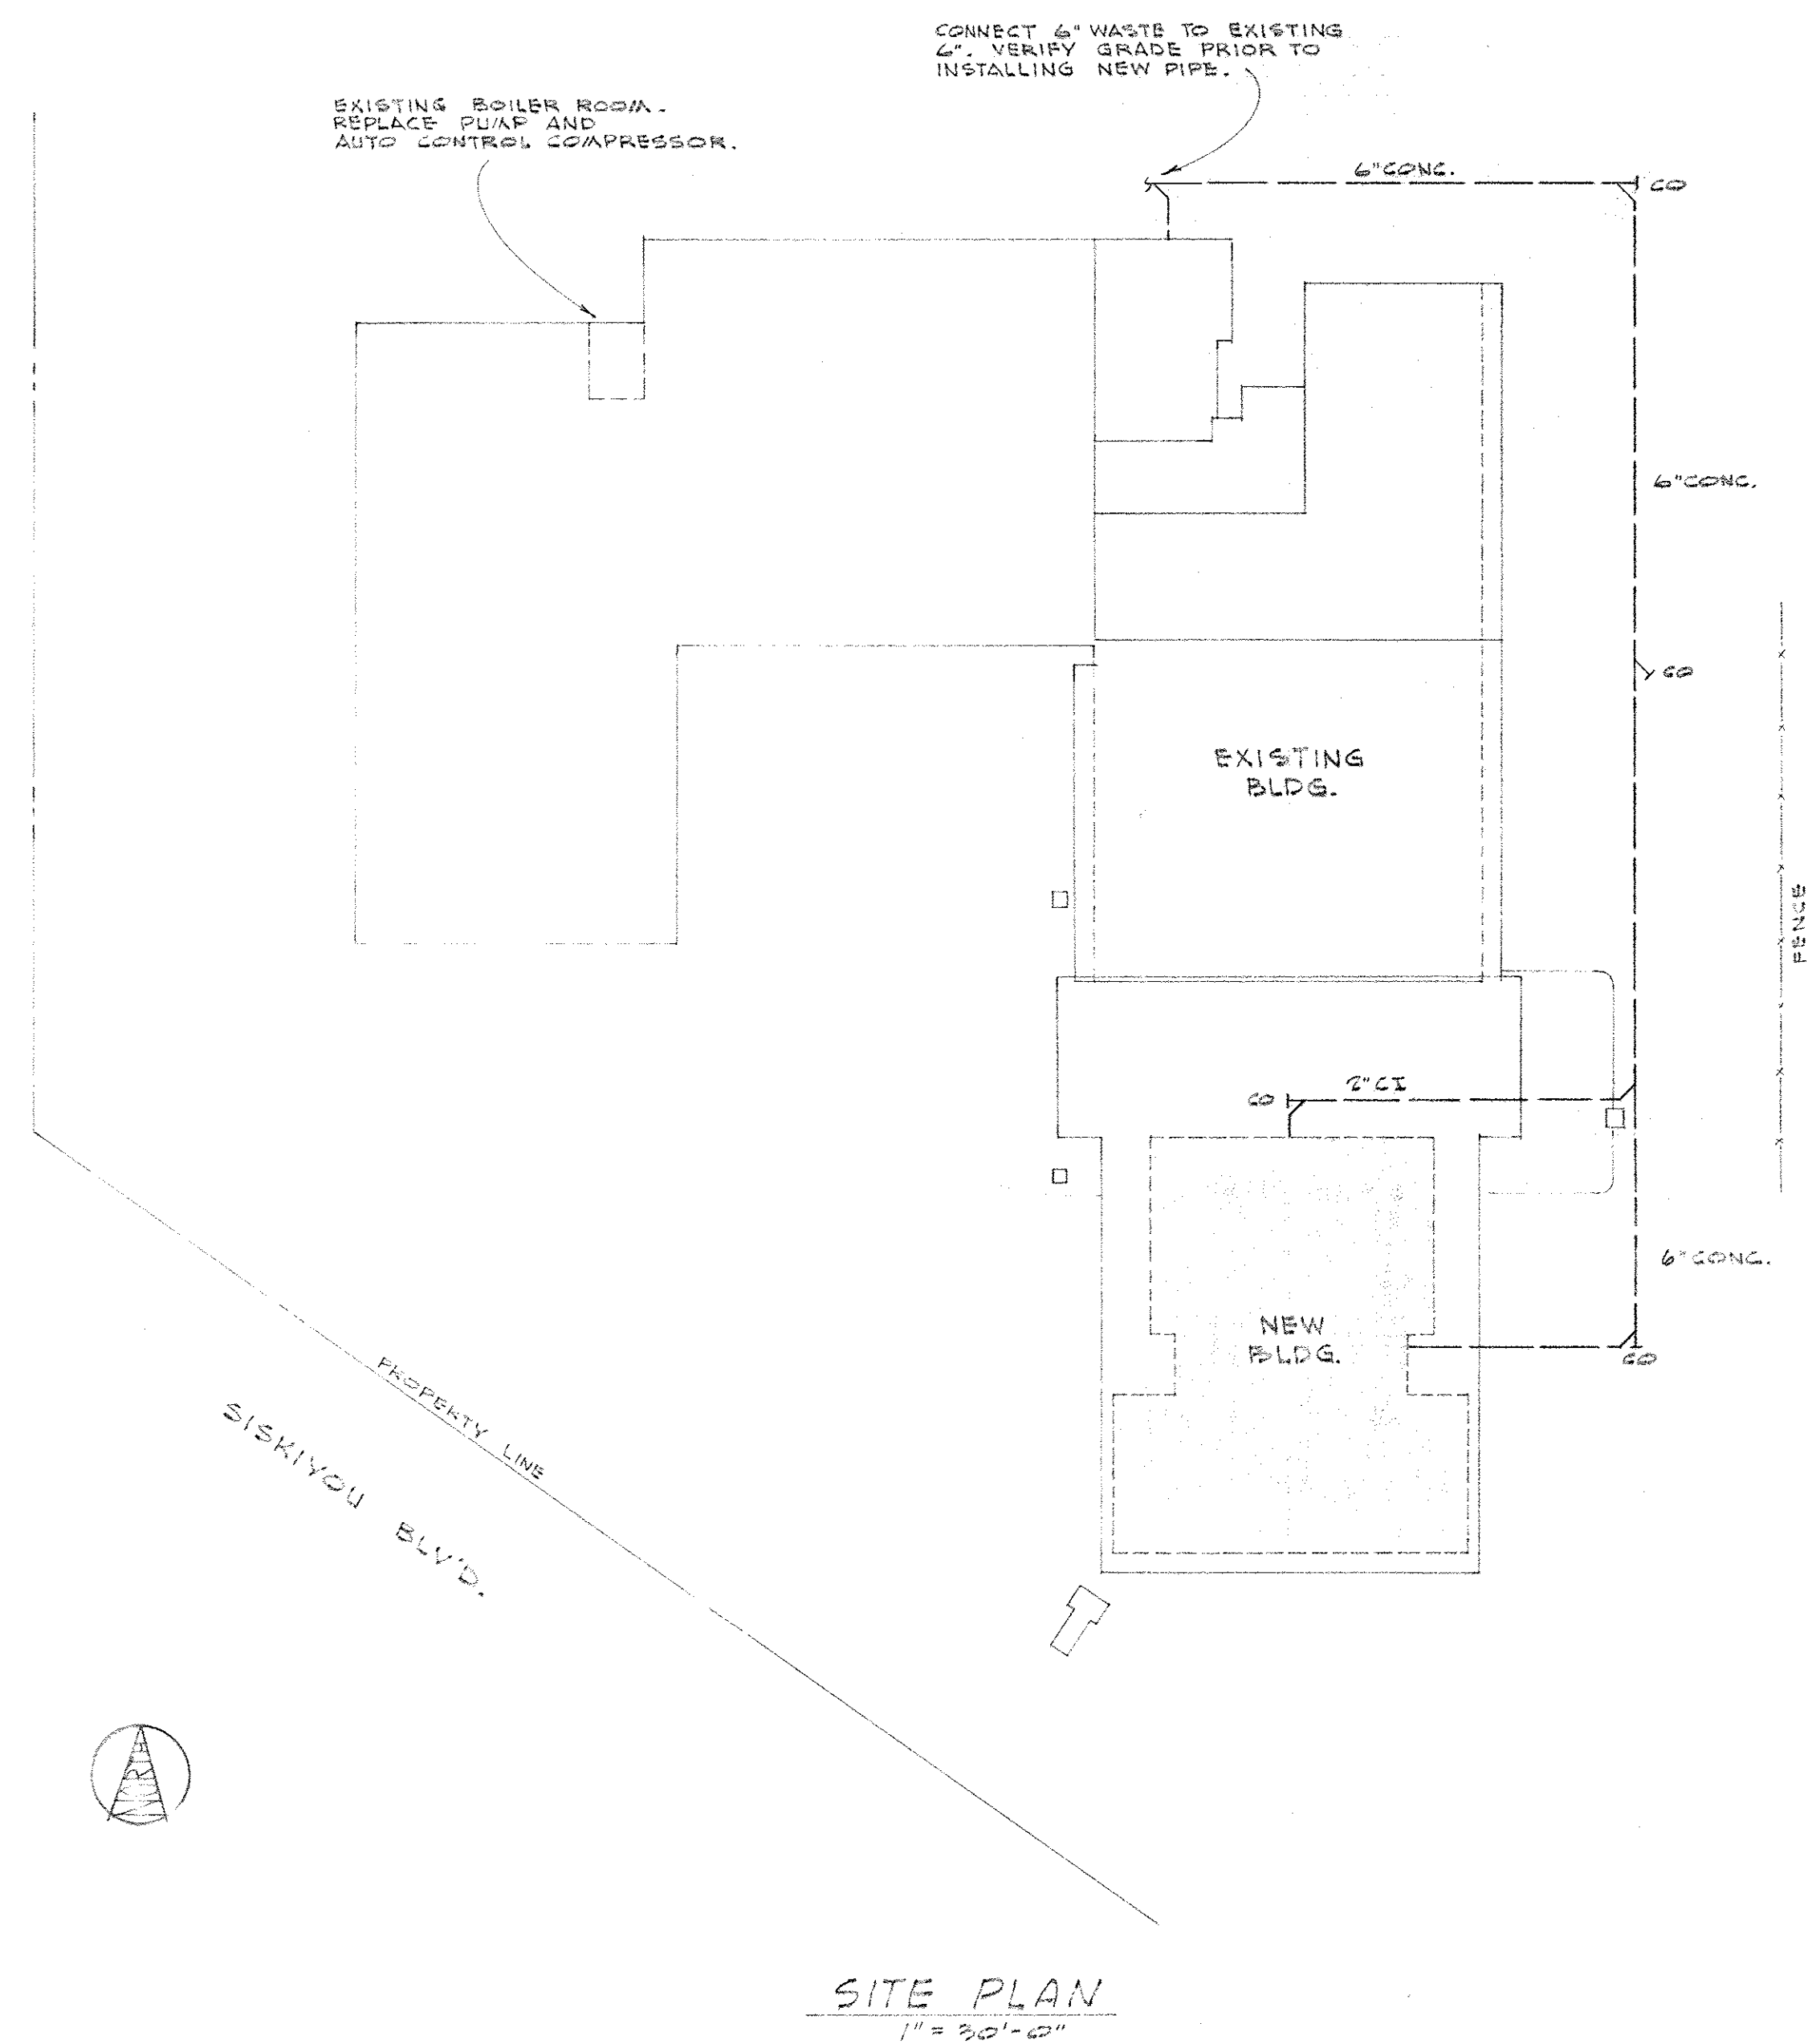
 
 
 
 
 
 
 
 
 
 


 

SYMBOLS

	CW Cold Water Pipe.
	HW Hot Water Pipe.
	HWHR Hot Water Recirculation Pipe.
	W Waste Pipe.
	V Vent Pipe.
	Pipe Turned Up.
	Pipe Turned Down.
	RD Roof Drain Pipe.
	HS Heating Water Supply.
	HR Heating Water Return.
	PLCO Plumbing Cleanout.
	Strainer, Union, Adjusting cock.
	Valves; Gate, Globe, Check.
	WH Well Hydrant.
VTR	Vent Through Roof.
CI	Cast Iron.
FD	Floor Drain.
Box x B	Grille Size, Width & Depth.
<u>300</u>	Air Volume in Cubic Feet per Minute.
MBH	1,000 BTU's per Hour.
REF	Roof Exhaust Fan.
RV	Roof Ventilator.
AD	Automatic Damper.
	Room Thermostat.
	WE Wall Exhaust Grille.
	CE Ceiling Exhaust Grille.
	Dust Turned Up.
	Dust Turned Down.
	SA Sound Attenuated Dust.
	ED Exhaust Dust, Line Diagram.
	SA Sound Attenuated Dust, Line Diagram.
	DS Down Spout, Mechanical Connect to.
FEC	Fire Extinguisher Cabinet.