



HANGER ROD TEMPLATE

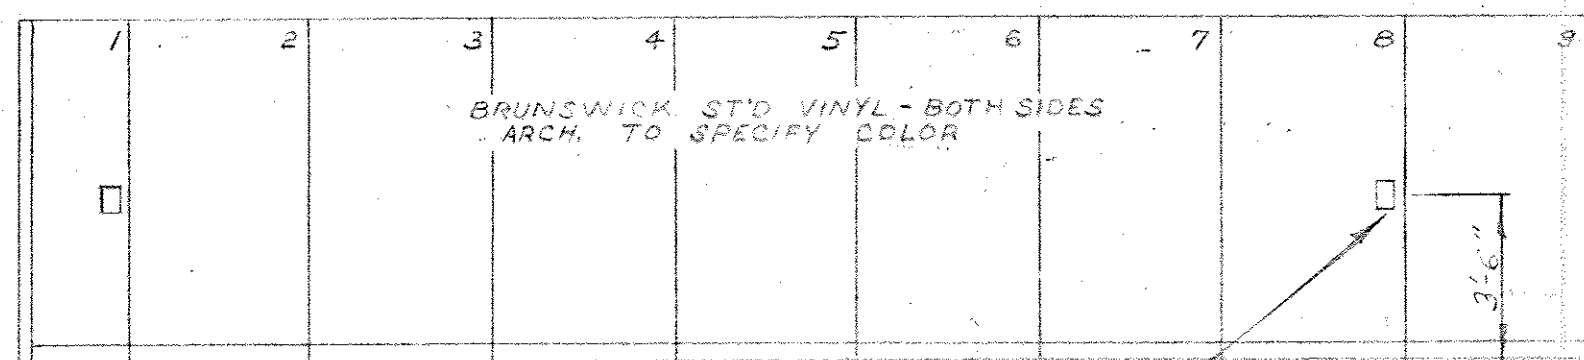


FLUSH HAND PULL THIS SIDE

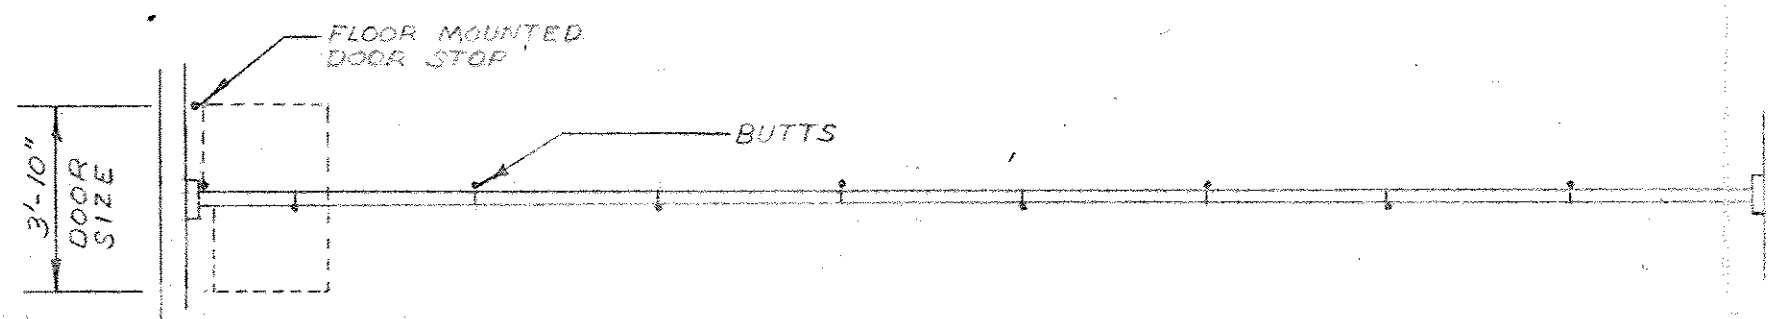

RM 101

PLAN & ELEVATION

SCALE: 1/4" = 1'-0"

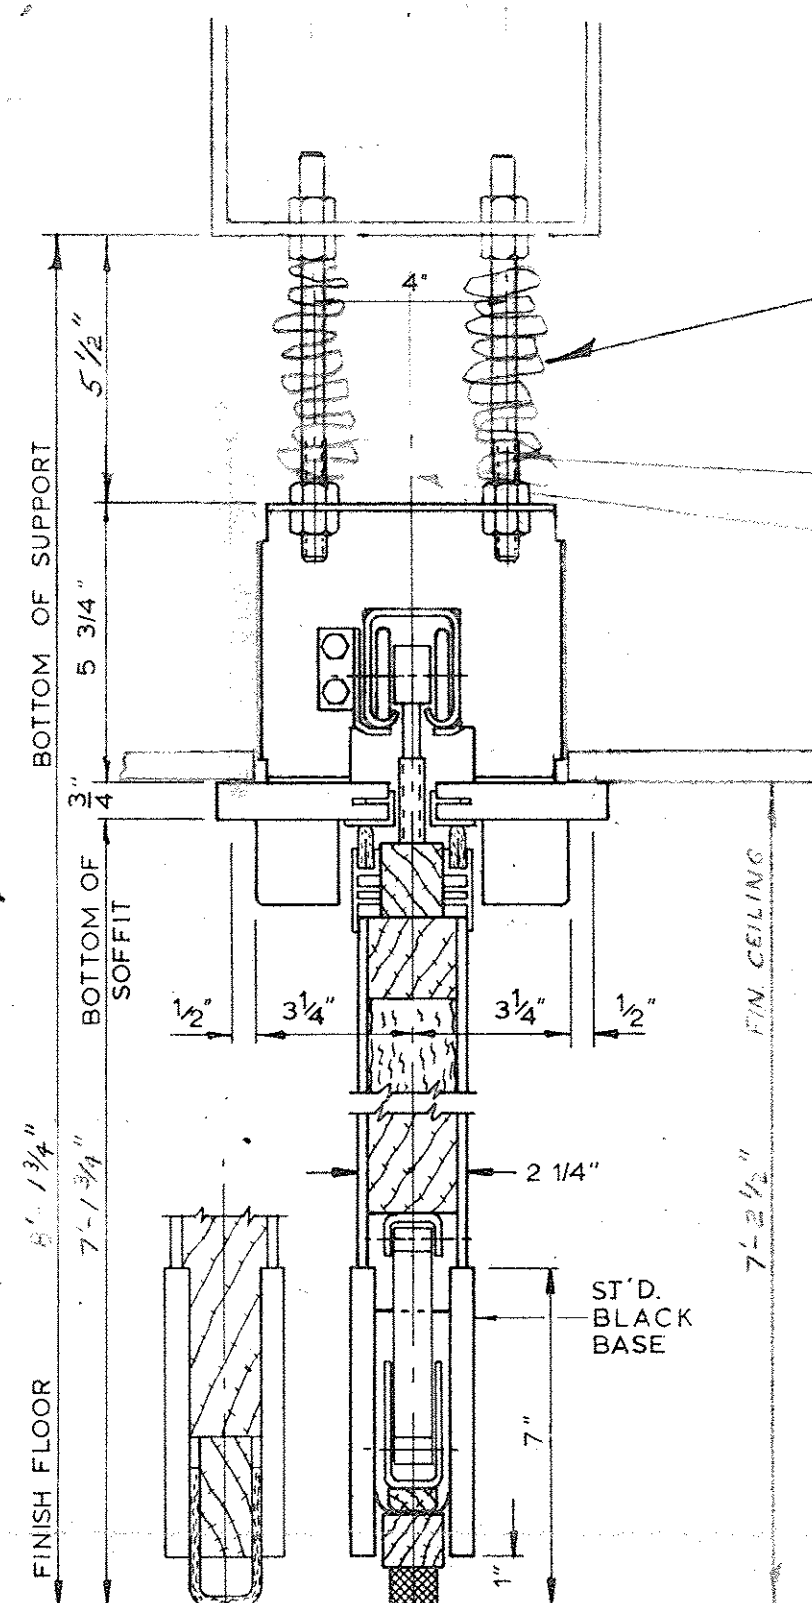

INSULATION NOT BY BRUNSWICK
ALL SUPPORTING MEMBERS NOT BY BRUNSWICK
1/2" DIA. HANGER RODS 10" LONG BY BRUNSWICK BUT NOT INSTALLED BY BRUNSWICK
CLEARANCE FOR ADJUSTMENT -

PANEL No 1

VERTICAL SECTION THRU PARTITION

SCALE 3" = 1'-0"

HARDWARE SCHEDULE

BUTTS: DULL CHROME


FLUSH HAND PULLS: " "

TRIM SCHEDULE

HEAD ENCLOSURE: FIR

JAMBS: "

TOTAL WEIGHT OF PANEL & HEAD ENCLOSURE = 7 LBS. PER SQ. FOOT.

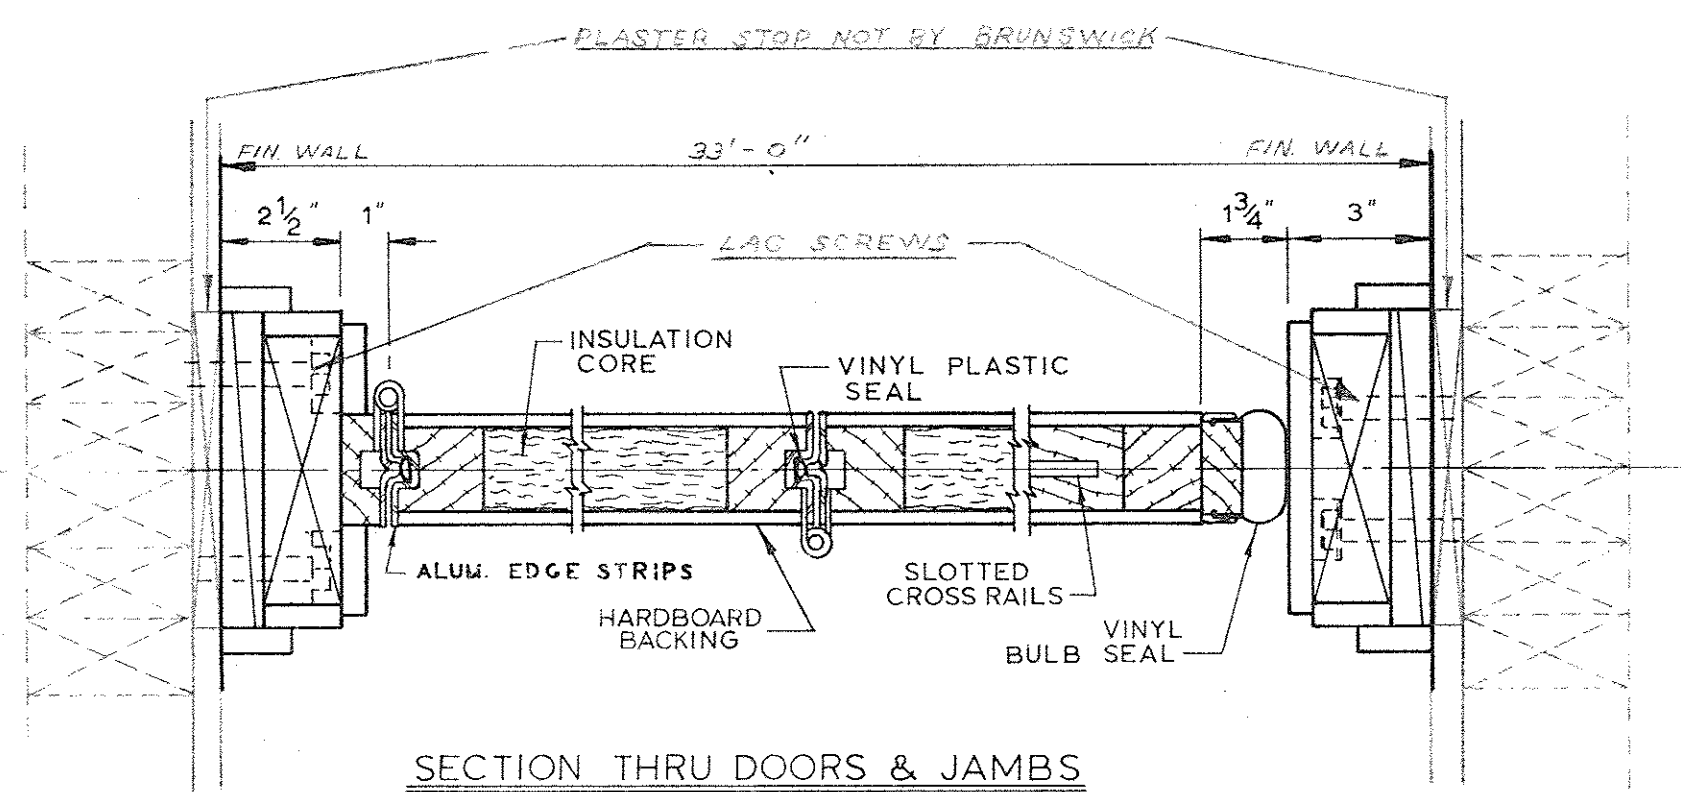

SECTION THRU DOORS & JAMBS

SCALE 3" = 1'-0"

ONE (1) PARTITION REQ'D
BRUNSWICK MANUAL FOLDING PARTITION
MONO-FOLD 700 SERIES TYPE 21-D

BELLVIEW ELEM. SCHOOL ASHLAND OREGON		REVISIONS
CONTRACT PT-3322	DETAILED GAG	APPROVED
SHEET NO. 1 OF 2	TRACED	
DATE 7-7-67	CHECKED	

Brunswick
CORPORATION

SCHOOL EQUIPMENT DIVISION
2605 EAST KILGORE ROAD
KALAMAZOO, MICHIGAN