



HANGER ROD TEMPLATE

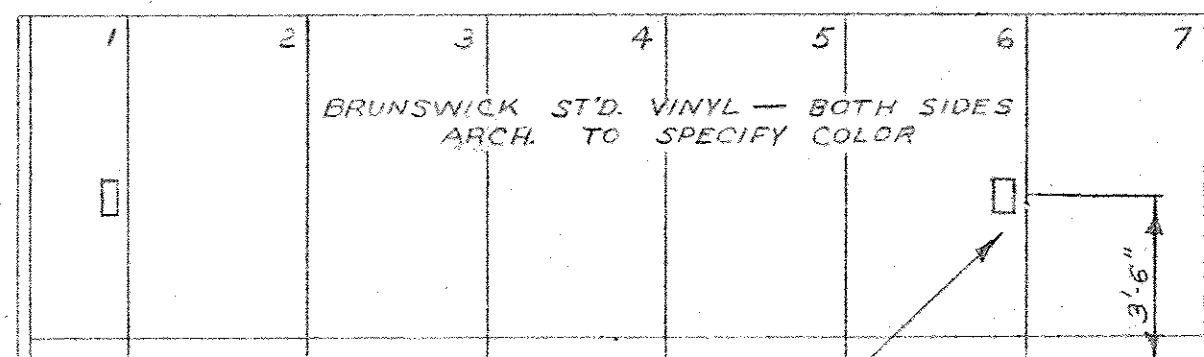


FLUSH HAND PULL THIS SIDE

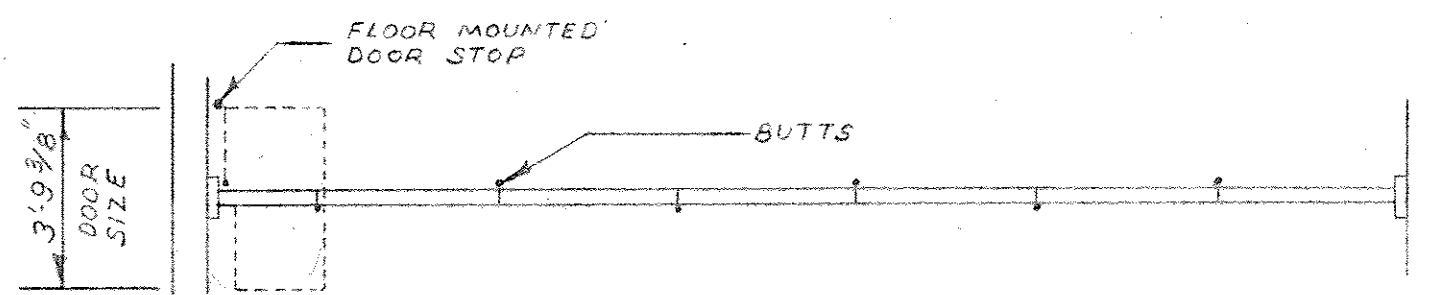

ROOM-107

PLAN & ELEVATION
SCALE: 1/4" = 1'-0"

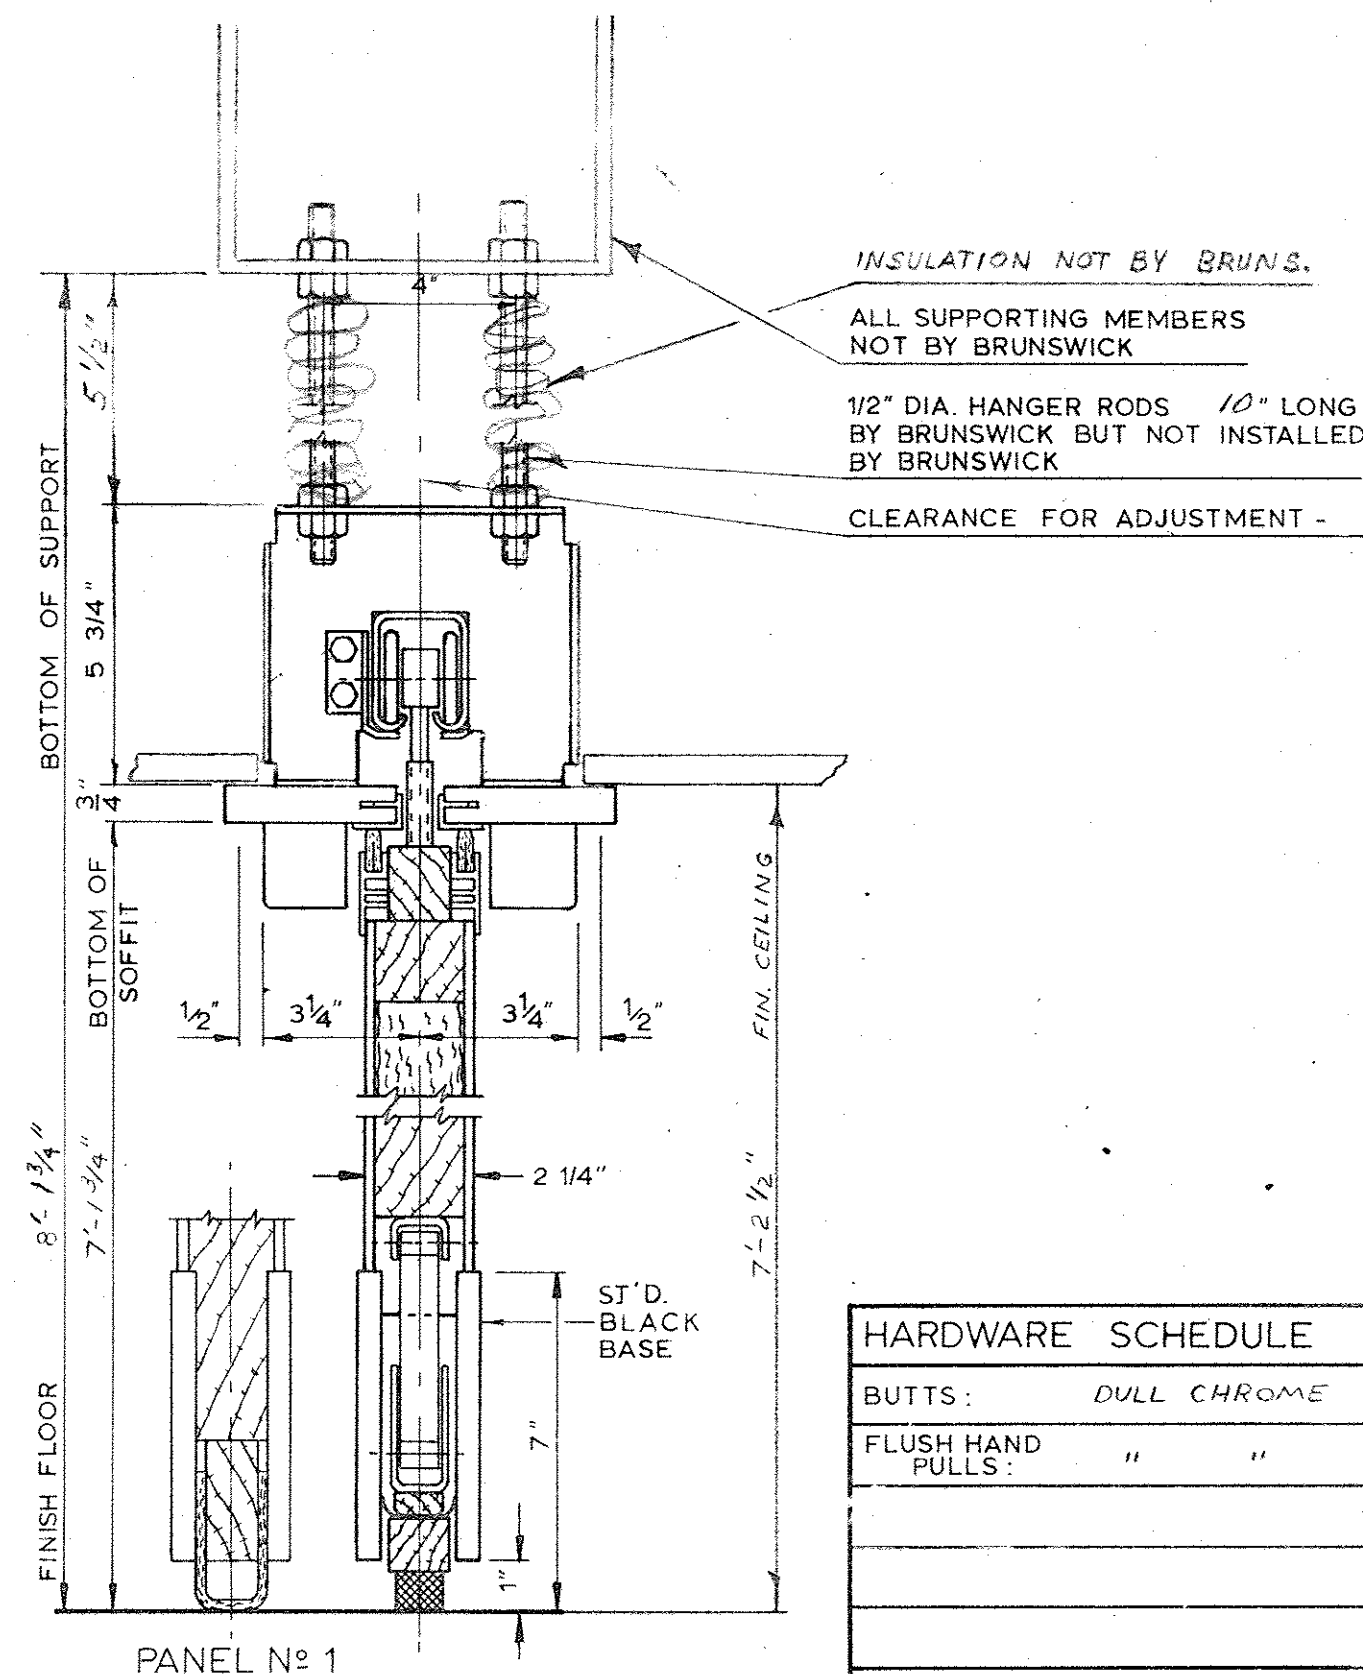

VERTICAL SECTION THRU PARTITION
SCALE 3" = 1'-0"


HARDWARE SCHEDULE

BUTTS: DULL CHROME
FLUSH HAND PULLS: " "

TRIM SCHEDULE

HEAD ENCLOSURE: FIR
JAMBS: "

TOTAL WEIGHT OF PANEL & HEAD ENCLOSURE = 7 LBS. PER SQ. FOOT.

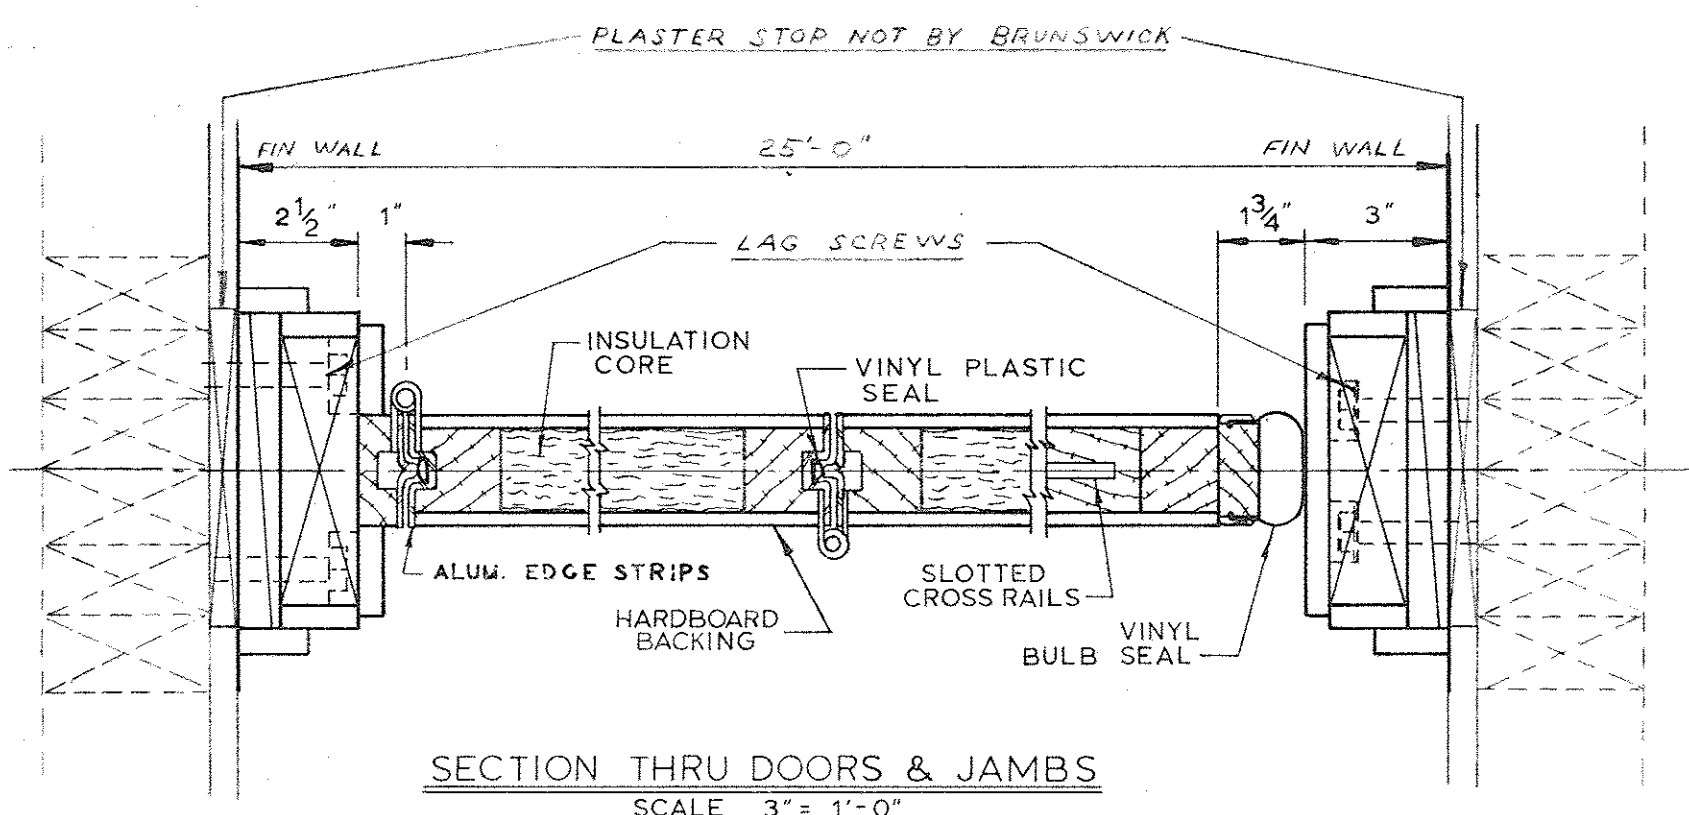

SECTION THRU DOORS & JAMBS
SCALE 3" = 1'-0"

ONE (1) PARTITION REQ'D
BRUNSWICK MANUAL FOLDING PARTITION
MONO-FOLD 700 SERIES TYPE 21-D

BELLVIEW ELEM. SCHOOL ASHLAND OREGON		REVISIONS
CONTRACT PT-3383	DETAILED GAG	APPROVED
SHEET NO. 2 OF 2	TRACED	
DATE 7-7-67	CHECKED	
		SCHOOL EQUIPMENT DIVISION 2605 EAST KILGORE ROAD KALAMAZOO, MICHIGAN