


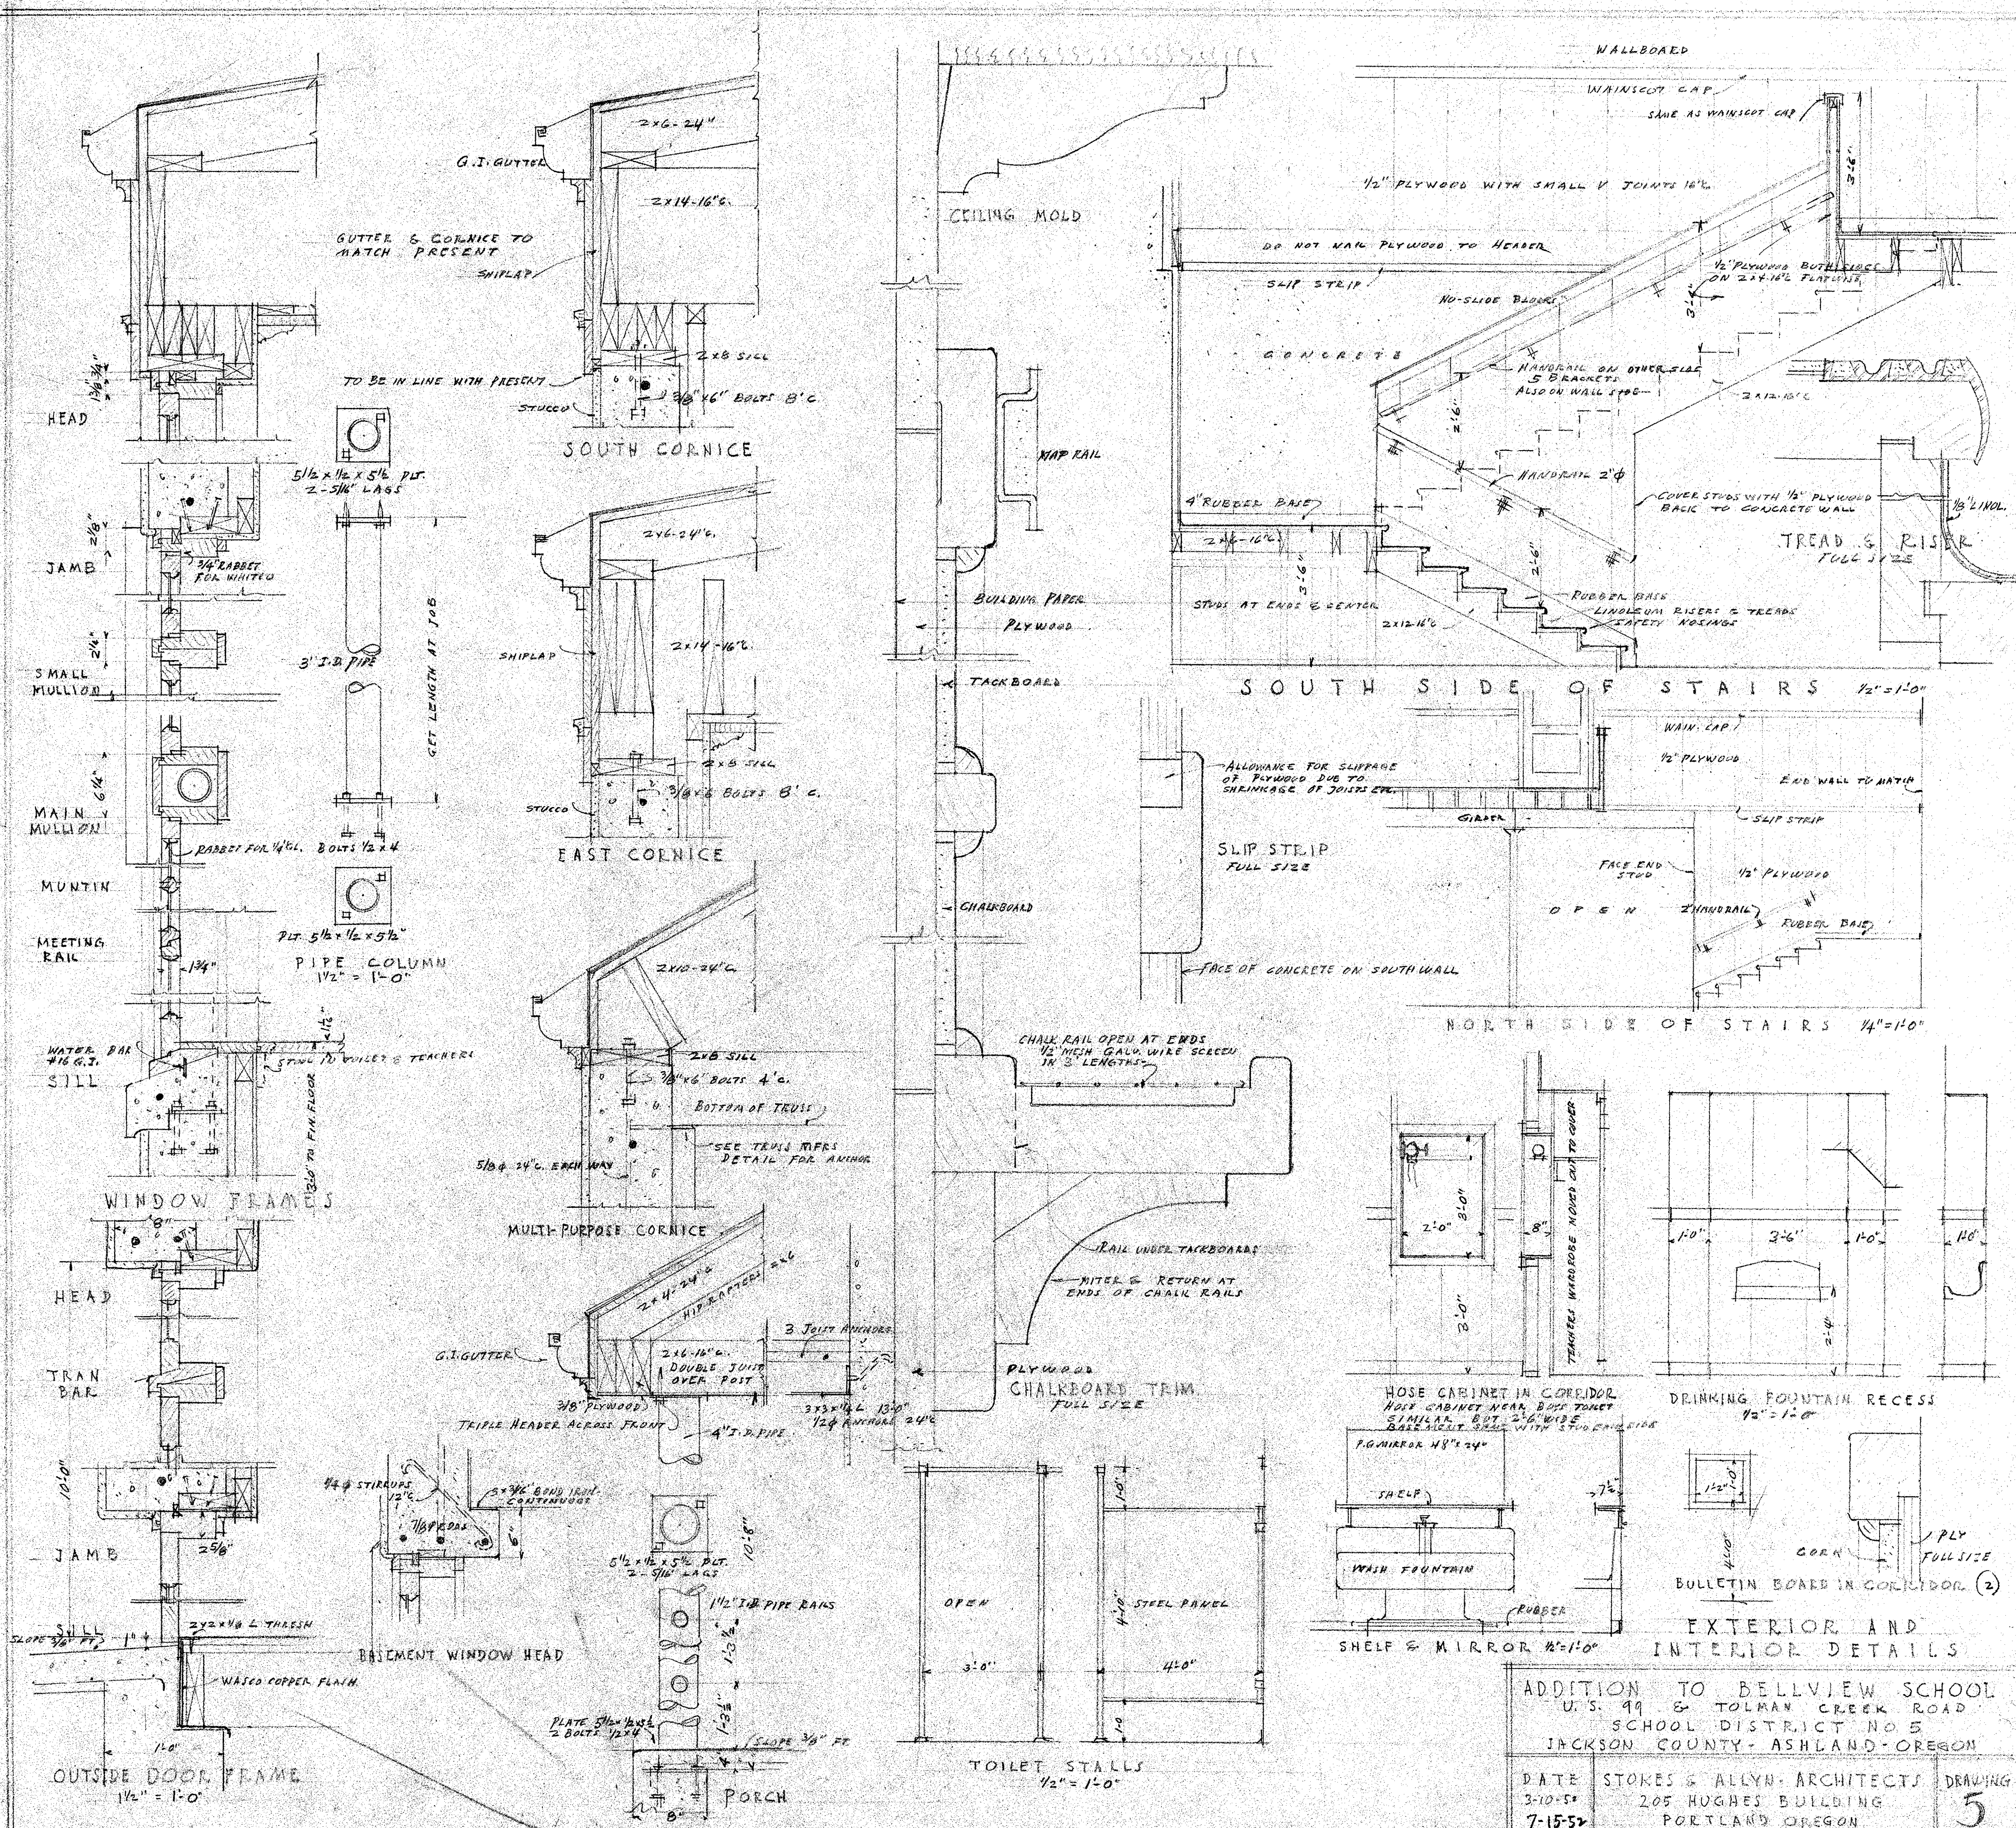

ADDITION TO BELLVIEW SCHOOL
U.S. 99 & TOLMAN CREEK ROAD
SCHOOL DISTRICT NO. 5
JACKSON COUNTY - ASHLAND - OREGON

DATE 3-10-50
STOKES & ALLYN ARCHITECTS
205 HUGHES BUILDING
PORTLAND OREGON

DRAWING
5