





- KEYED NOTES:**
- ① CONNECT REPLACED PUMP MOTOR. CONNECT TO EXISTING MCC (MODIFIED) VIA EXTERNAL VFD AND CONNECT.
 - ② REPLACE EXISTING 100A 208Y/120V-3PH-4W 30-CIRCUIT PANELBOARD WITH 42-CIRCUIT PANELBOARD AND RECONNECT. PROVIDE WITH BREAKERS TO RE-FEED EXISTING CIRCUITS PLUS NEW CIRCUITS PER MECHANICAL EQUIPMENT SCHEDULE.
 - ③ ROUTE FEEDS TO COOLING TOWERS UNDER ROOF AND PROVIDE PROPER ROOF JACKS (COORDINATE WITH OWNER).

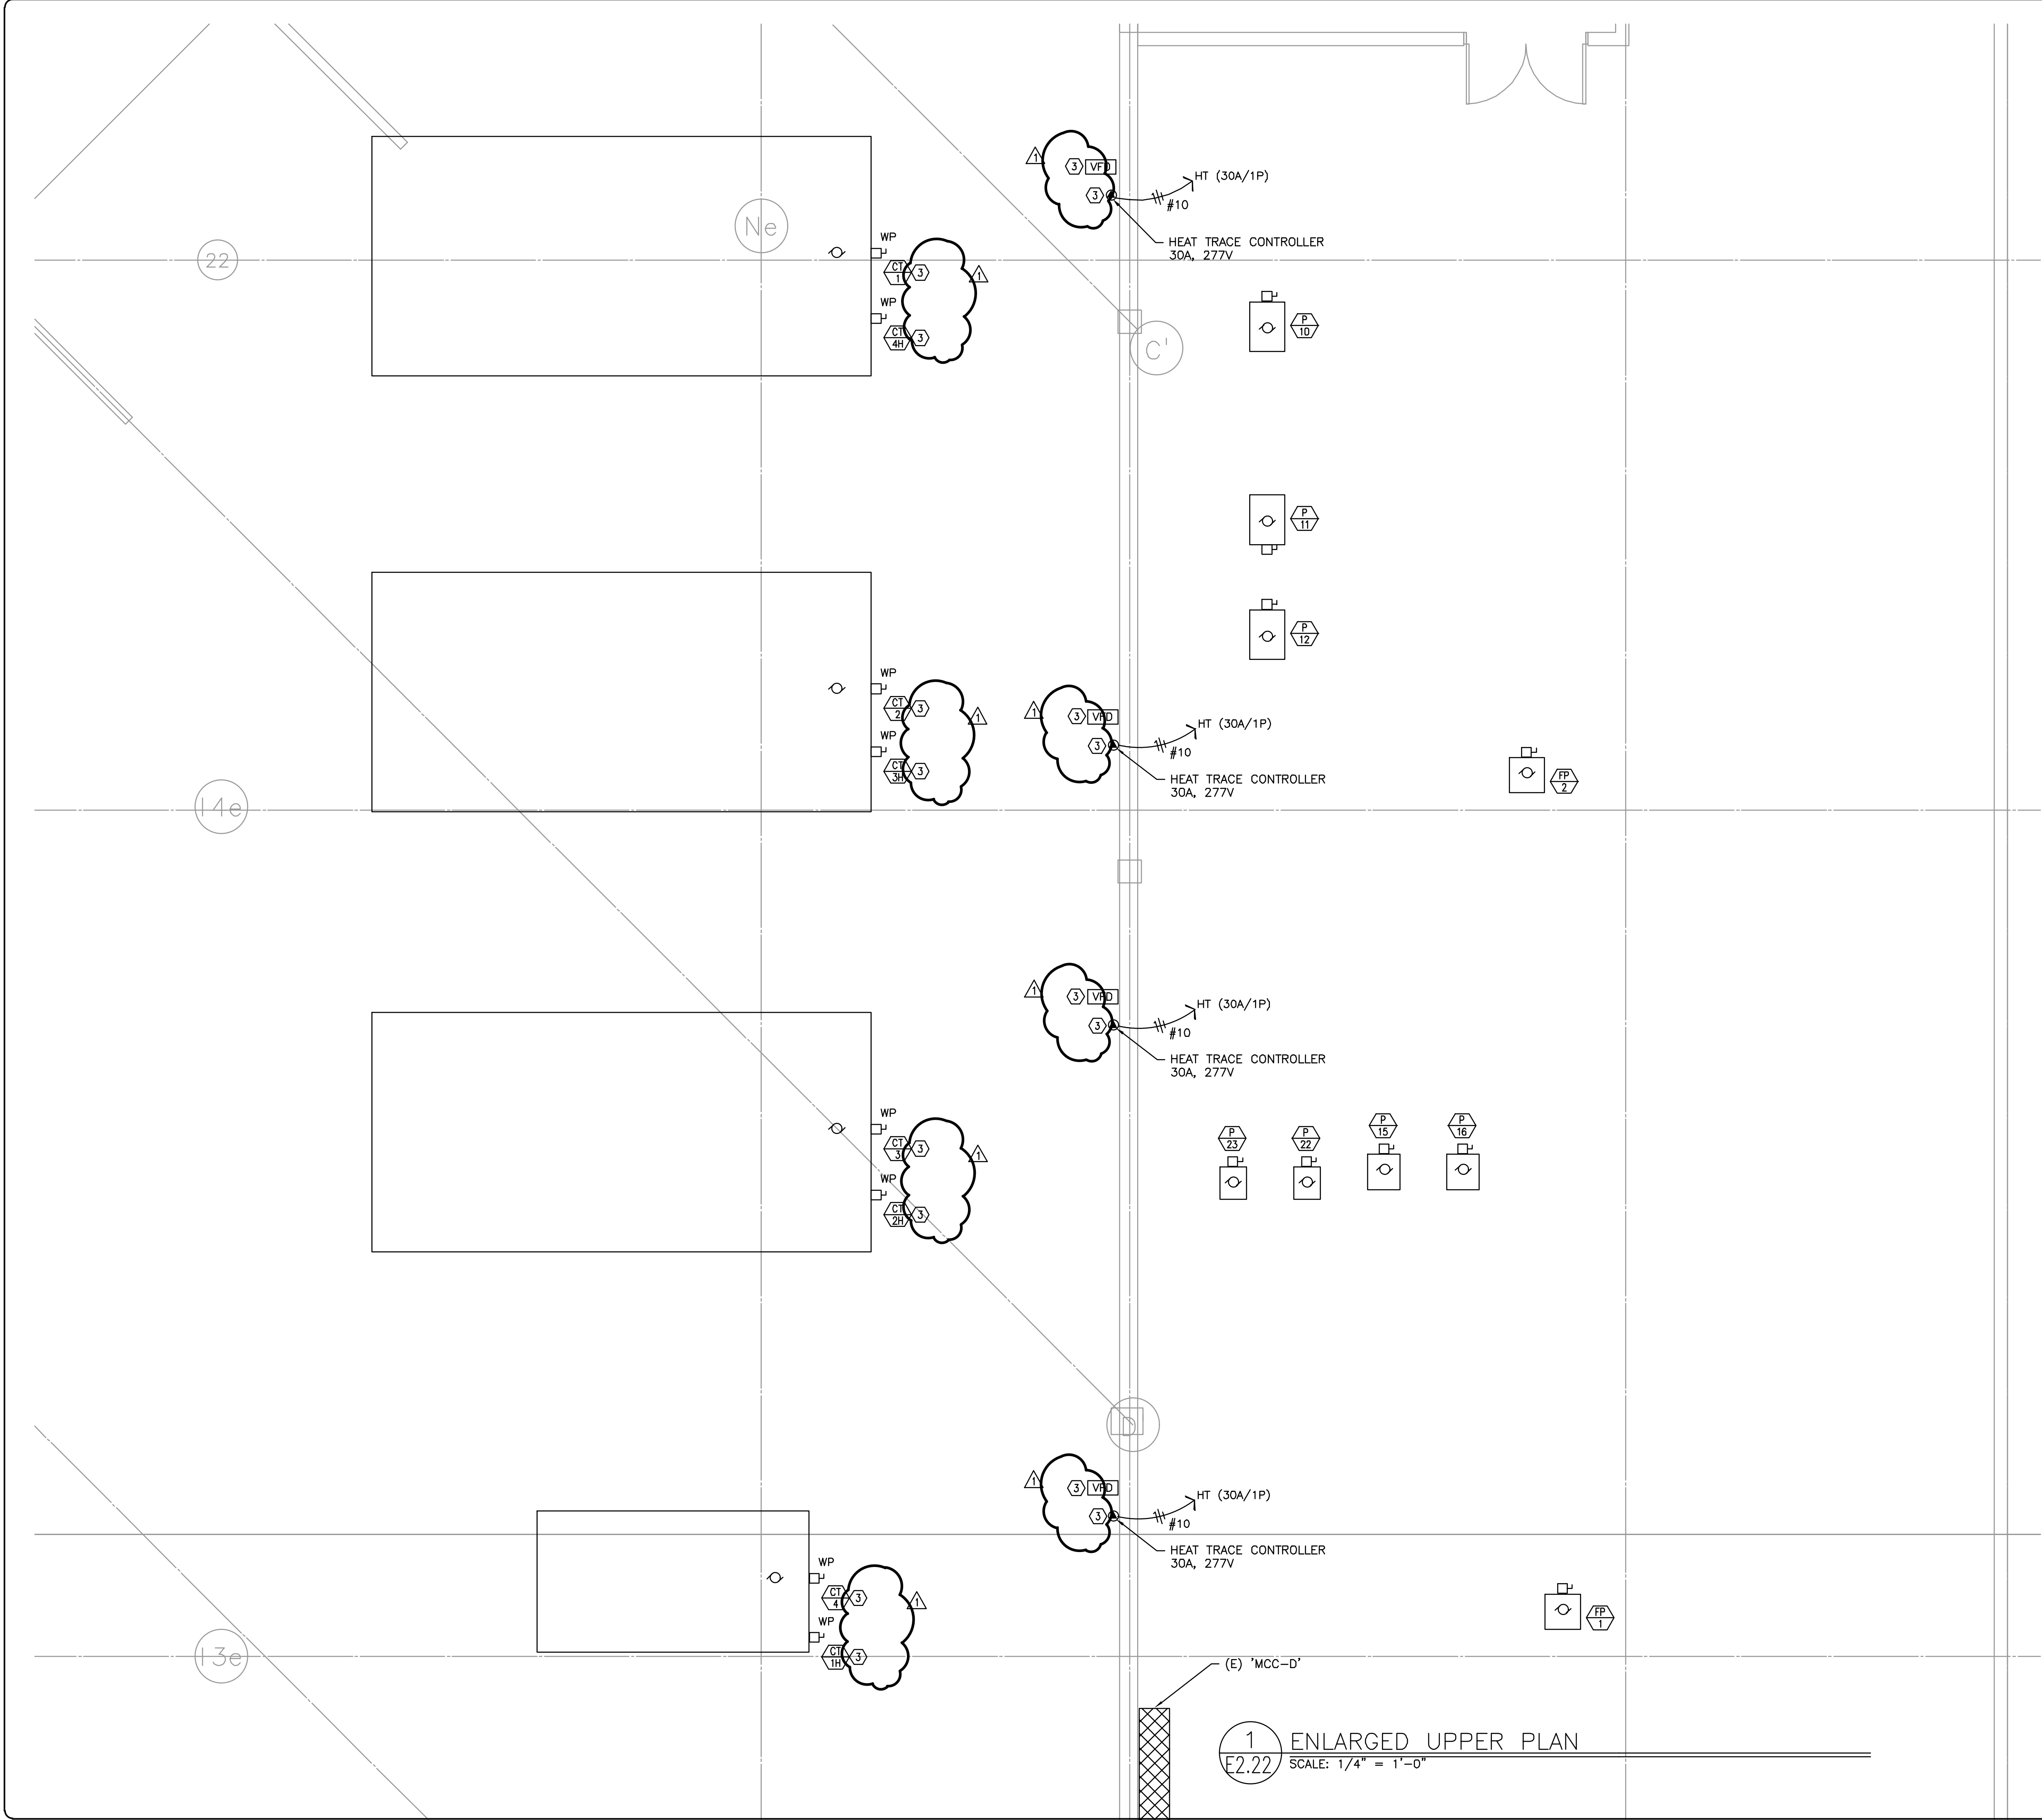

1 ENLARGED UPPER PLAN
E2.22 SCALE: 1/4" = 1'-0"

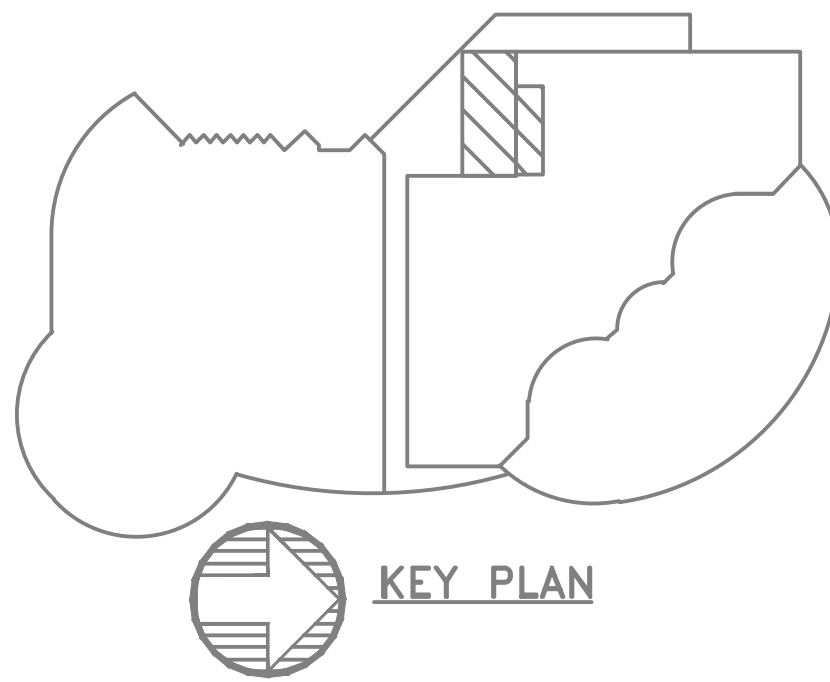

ADDENDUM #2 7/20/18									
Proj No: MFA 9381	Drawn By:	Chkd By:	DSN By:						

OREGON CONVENTION CENTER
CHILLER PLANT REDESIGN
777 NE Martin Luther King Jr Blvd, Portland, OR 97232
ELECTRICAL UPPER ENLARGED PLAN

Issuance
PERMIT SET

Date:
JUNE 05, 2018



Consulting Engineers
2007 S.E. Ash St.
Portland, OR 97214
PHN: (503) 234-0548
FAX: (503) 234-0677
WWW.MFA-ENG.COM