



**VISITING / GENERAL PURPOSE
C UNIT SECOND FLOOR PLAN**

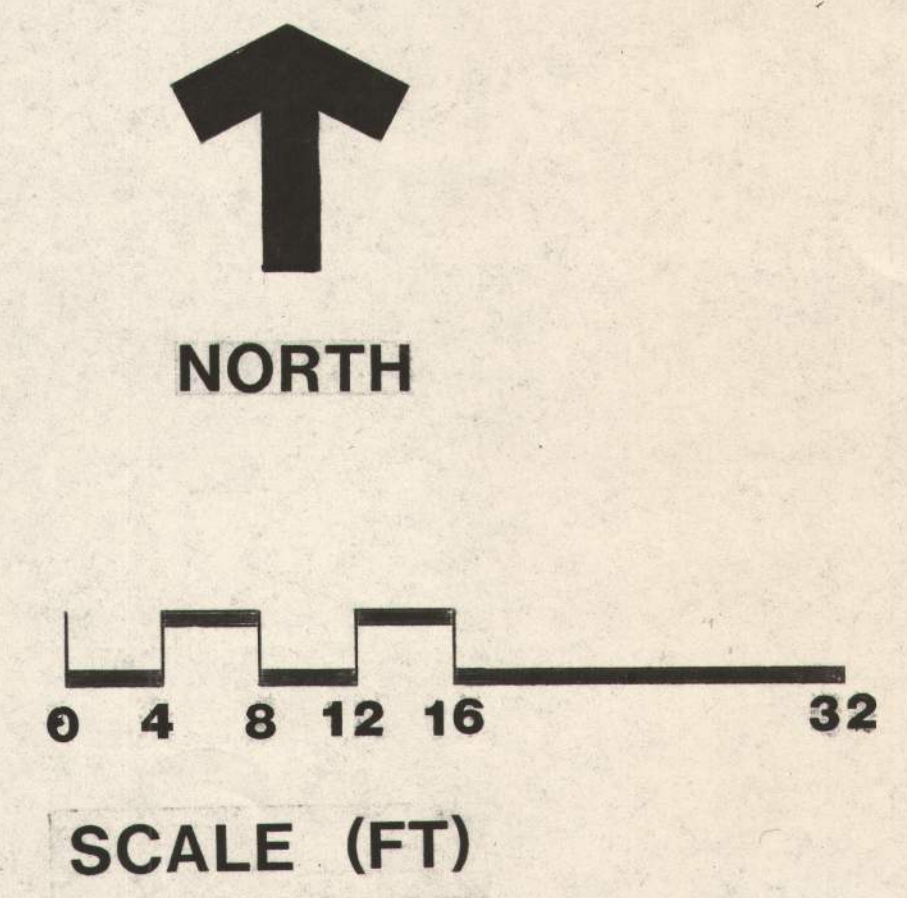



Ref. # 8 C2D1
Visiting/General "C" Unit
Plans
3/07/1989 EOCI

447. #16
3-7-89

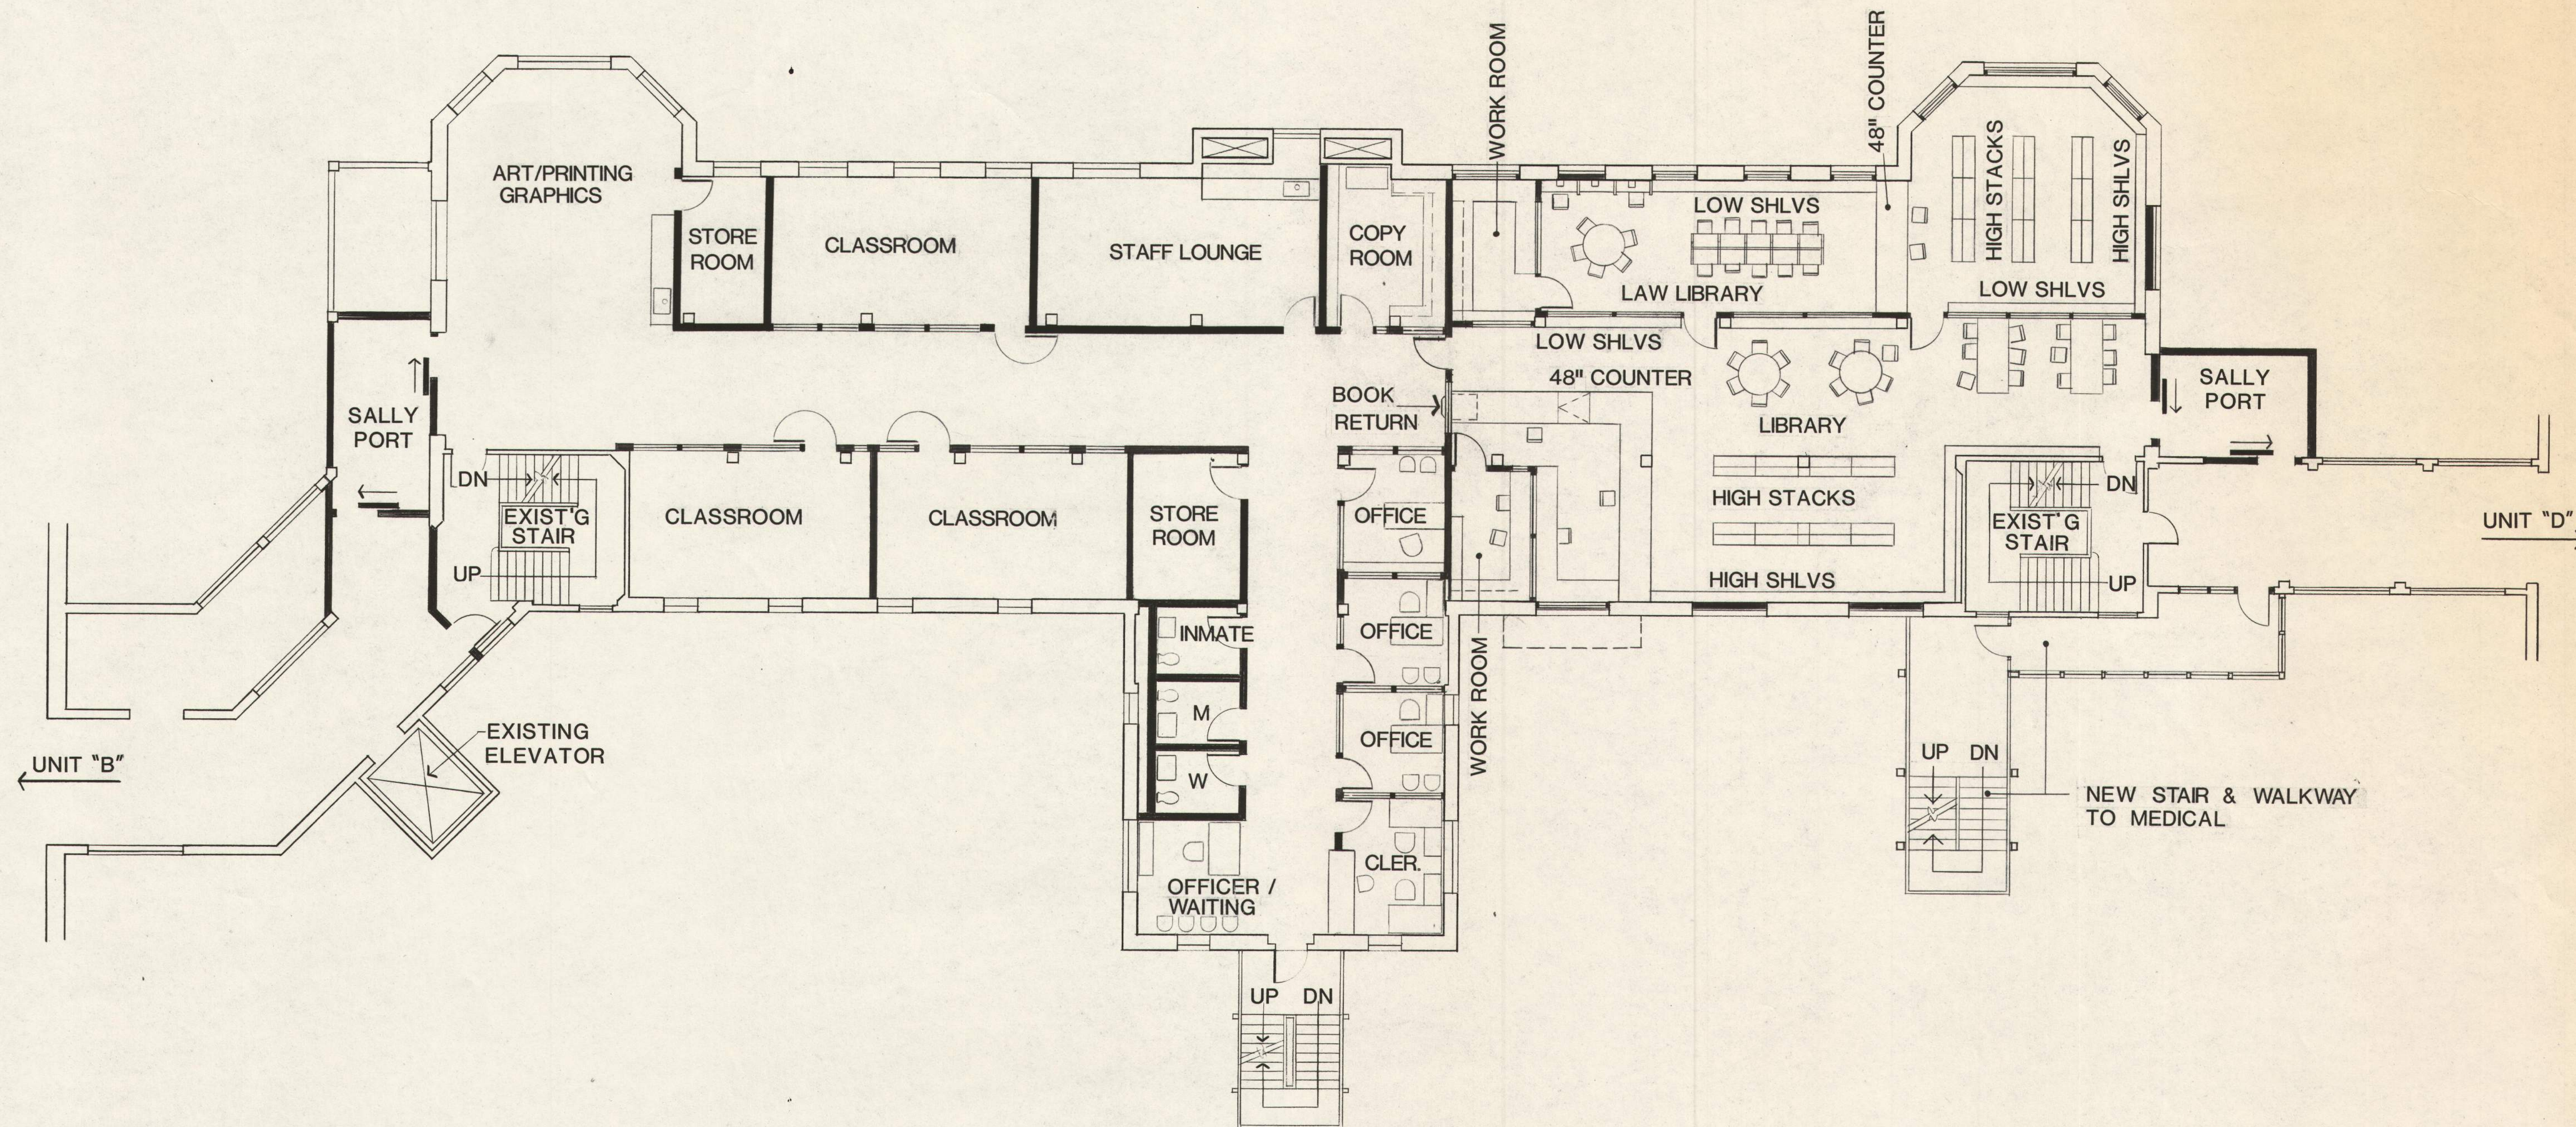

**EDUCATION / LIBRARY
C UNIT THIRD FLOOR PLAN**

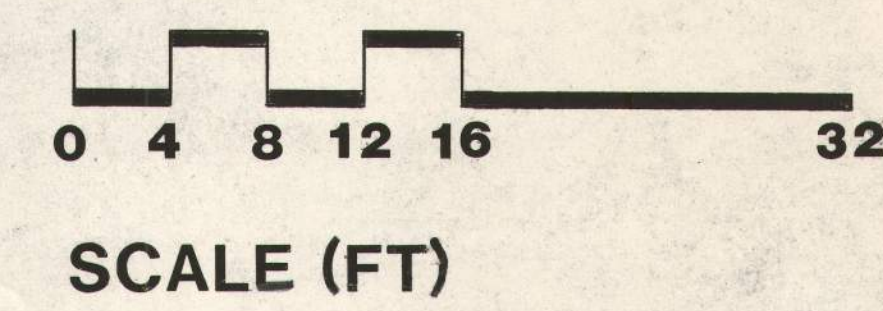

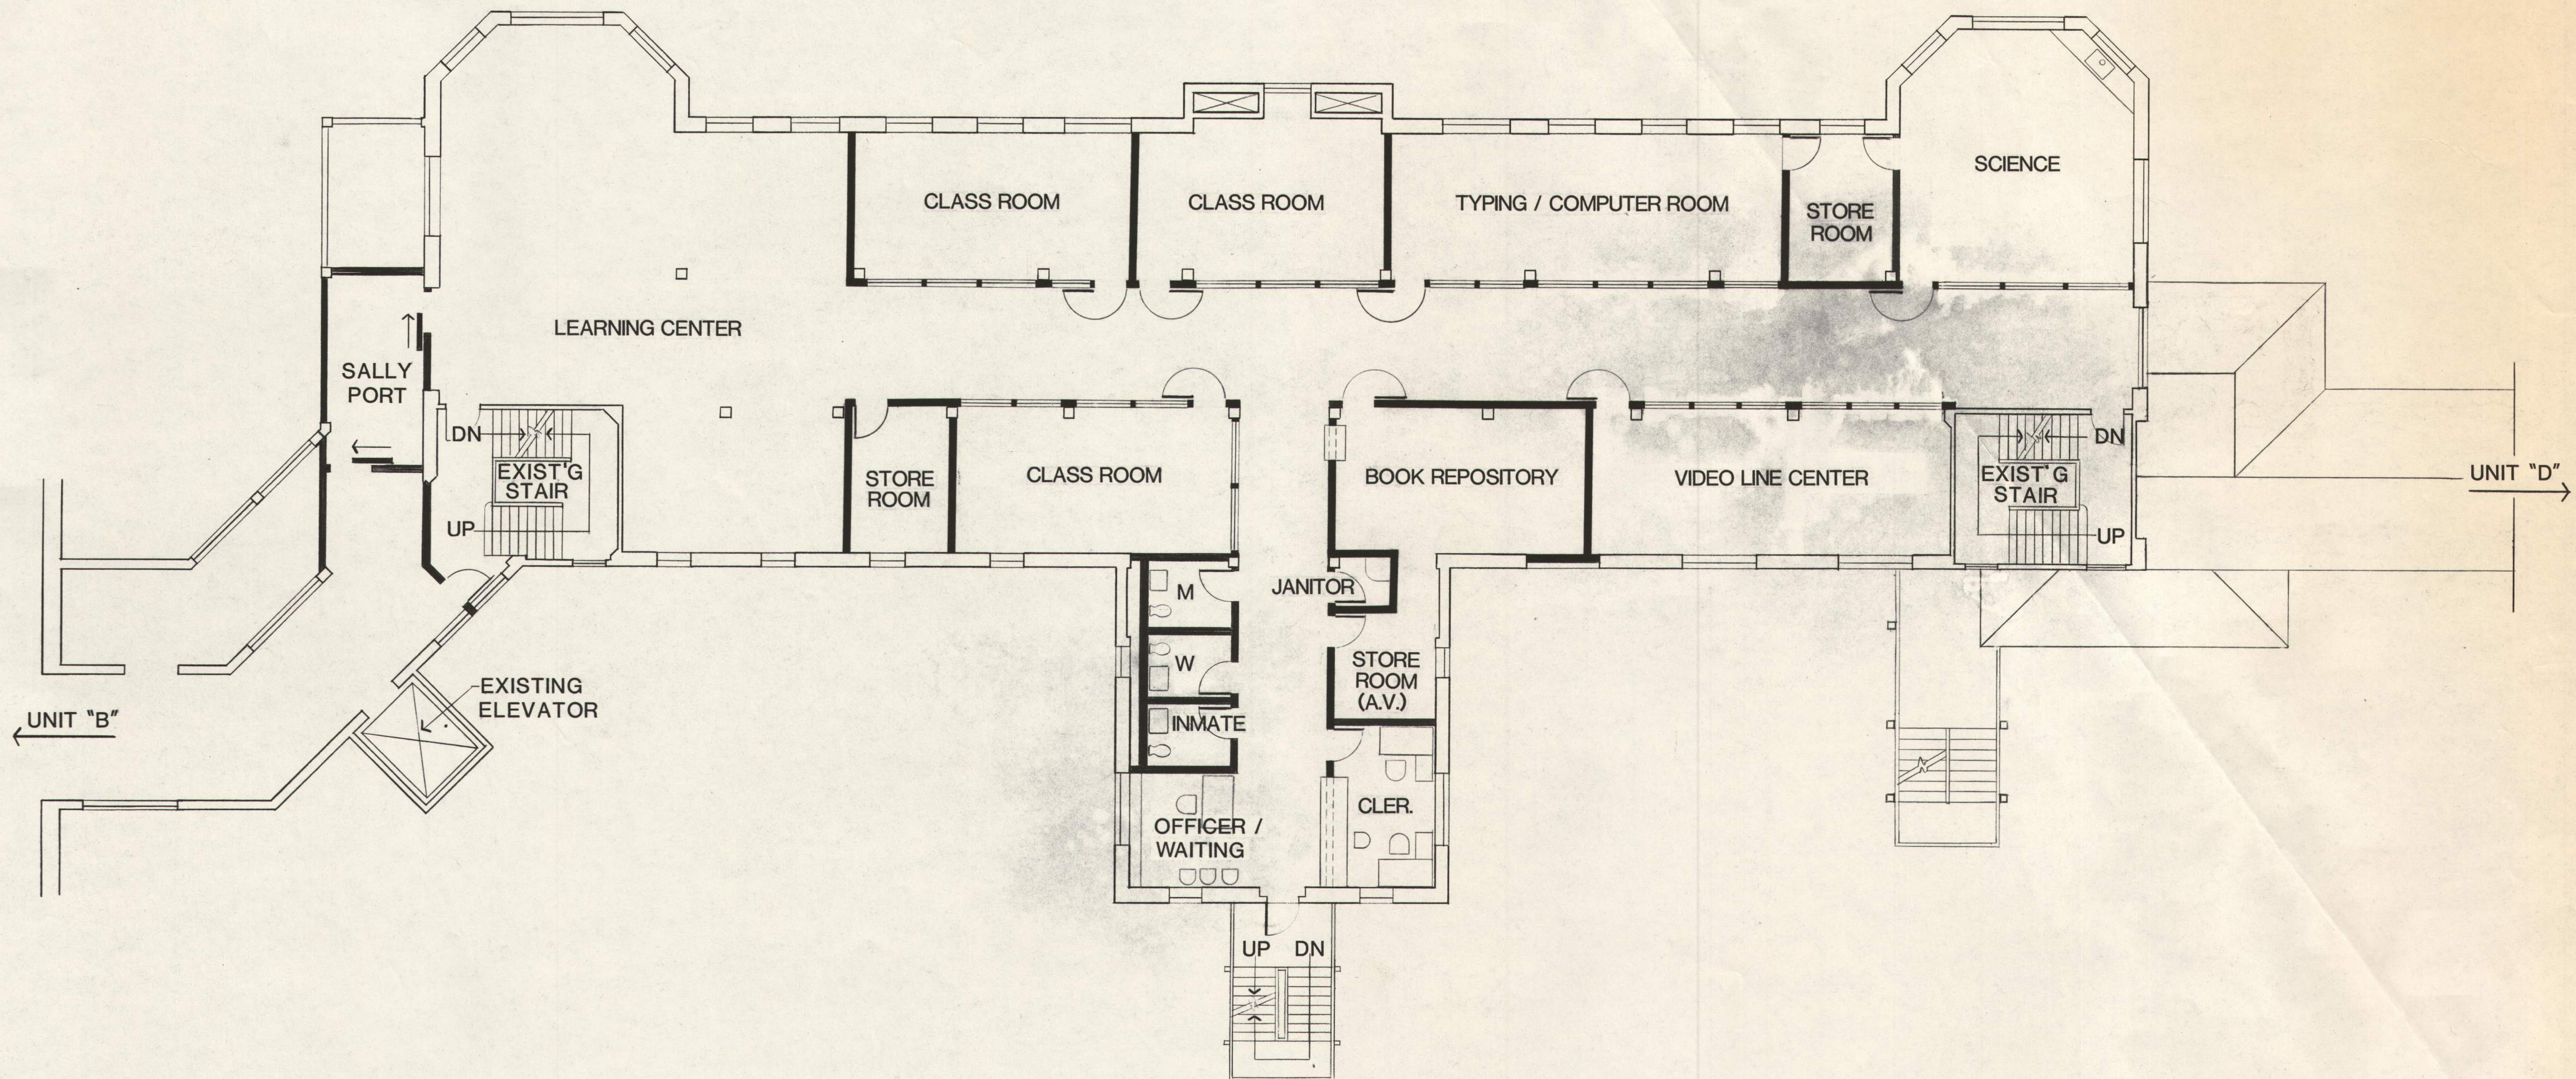

EDUCATION C UNIT FOURTH FLOOR PLAN

