
www.skylabarchitecture.com

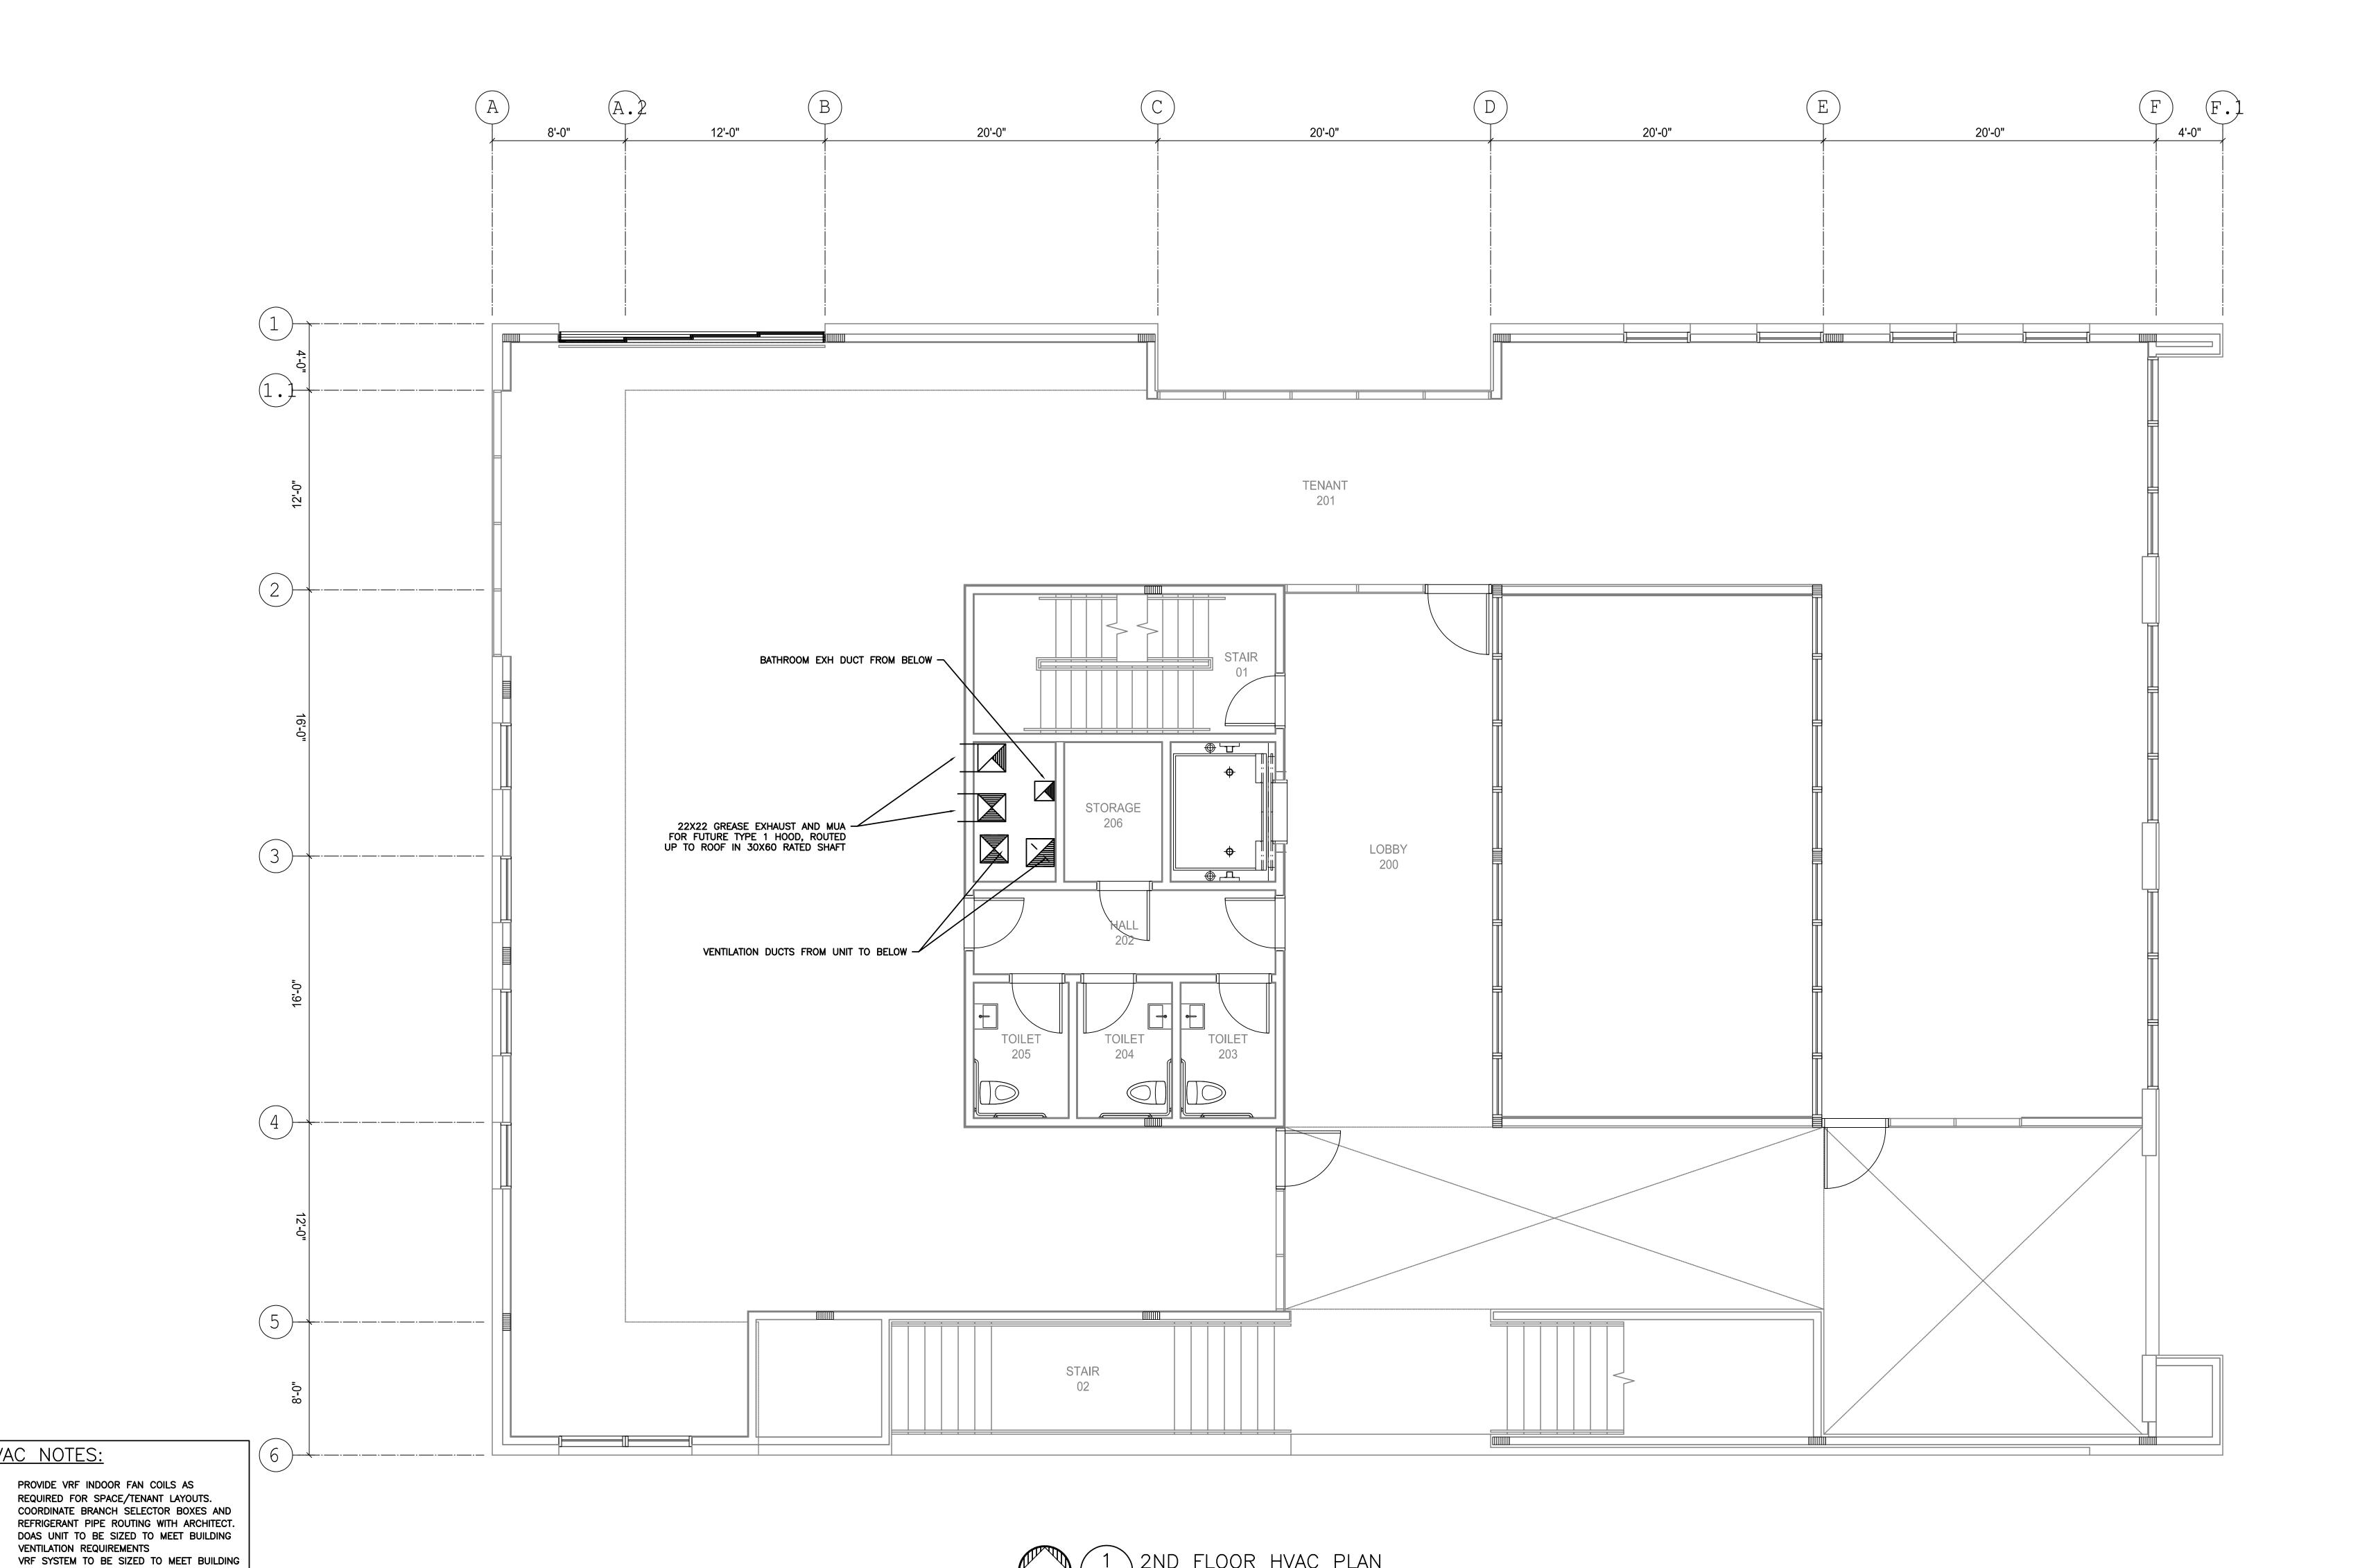

HVAC NOTES:

SPACE USES.

HEATING AND COOLING LOADS, AND BE DESIGNED TO HANDLE INTENDED TENANT Not for

Construction

Location: Lot 4 Industrial Hood River OR 97301

Issue: DD Set

Oct 9, 2015

THIS DRAWING IS INTENDED TO ASSIST THE DESIGNER/CONTRACTOR AND

SHOULD BE USED AS A BASIS OF DESIGN ONLY. DESIGNER/CONTRACTOR SHALL BE RESPONSIBLE FOR COMPLETE DESIGN DOCUMENTS AND PERMITS AS REQUIRED BY ALL NATIONAL, STATE AND LOCAL CODES AND ORDINANCES.

THIS DRAWING IS NOT INTENDED TO BE USED FOR CONSTRUCTION OR FOR ANY PERMITTING APPLICATIONS

© 2015 Skylab Architecture. This document is an Instrument of Service and the property of the Architect and may not be duplicated, displayed, or reproduced without the written consent of Skylab Architecture.