
413 Southwest 13th Ave, Suite 200 Portland, Oregon 97205 USA +1 503 525 9315 Office +1 503 525 0028 Fax

www.skylabarchitecture.com

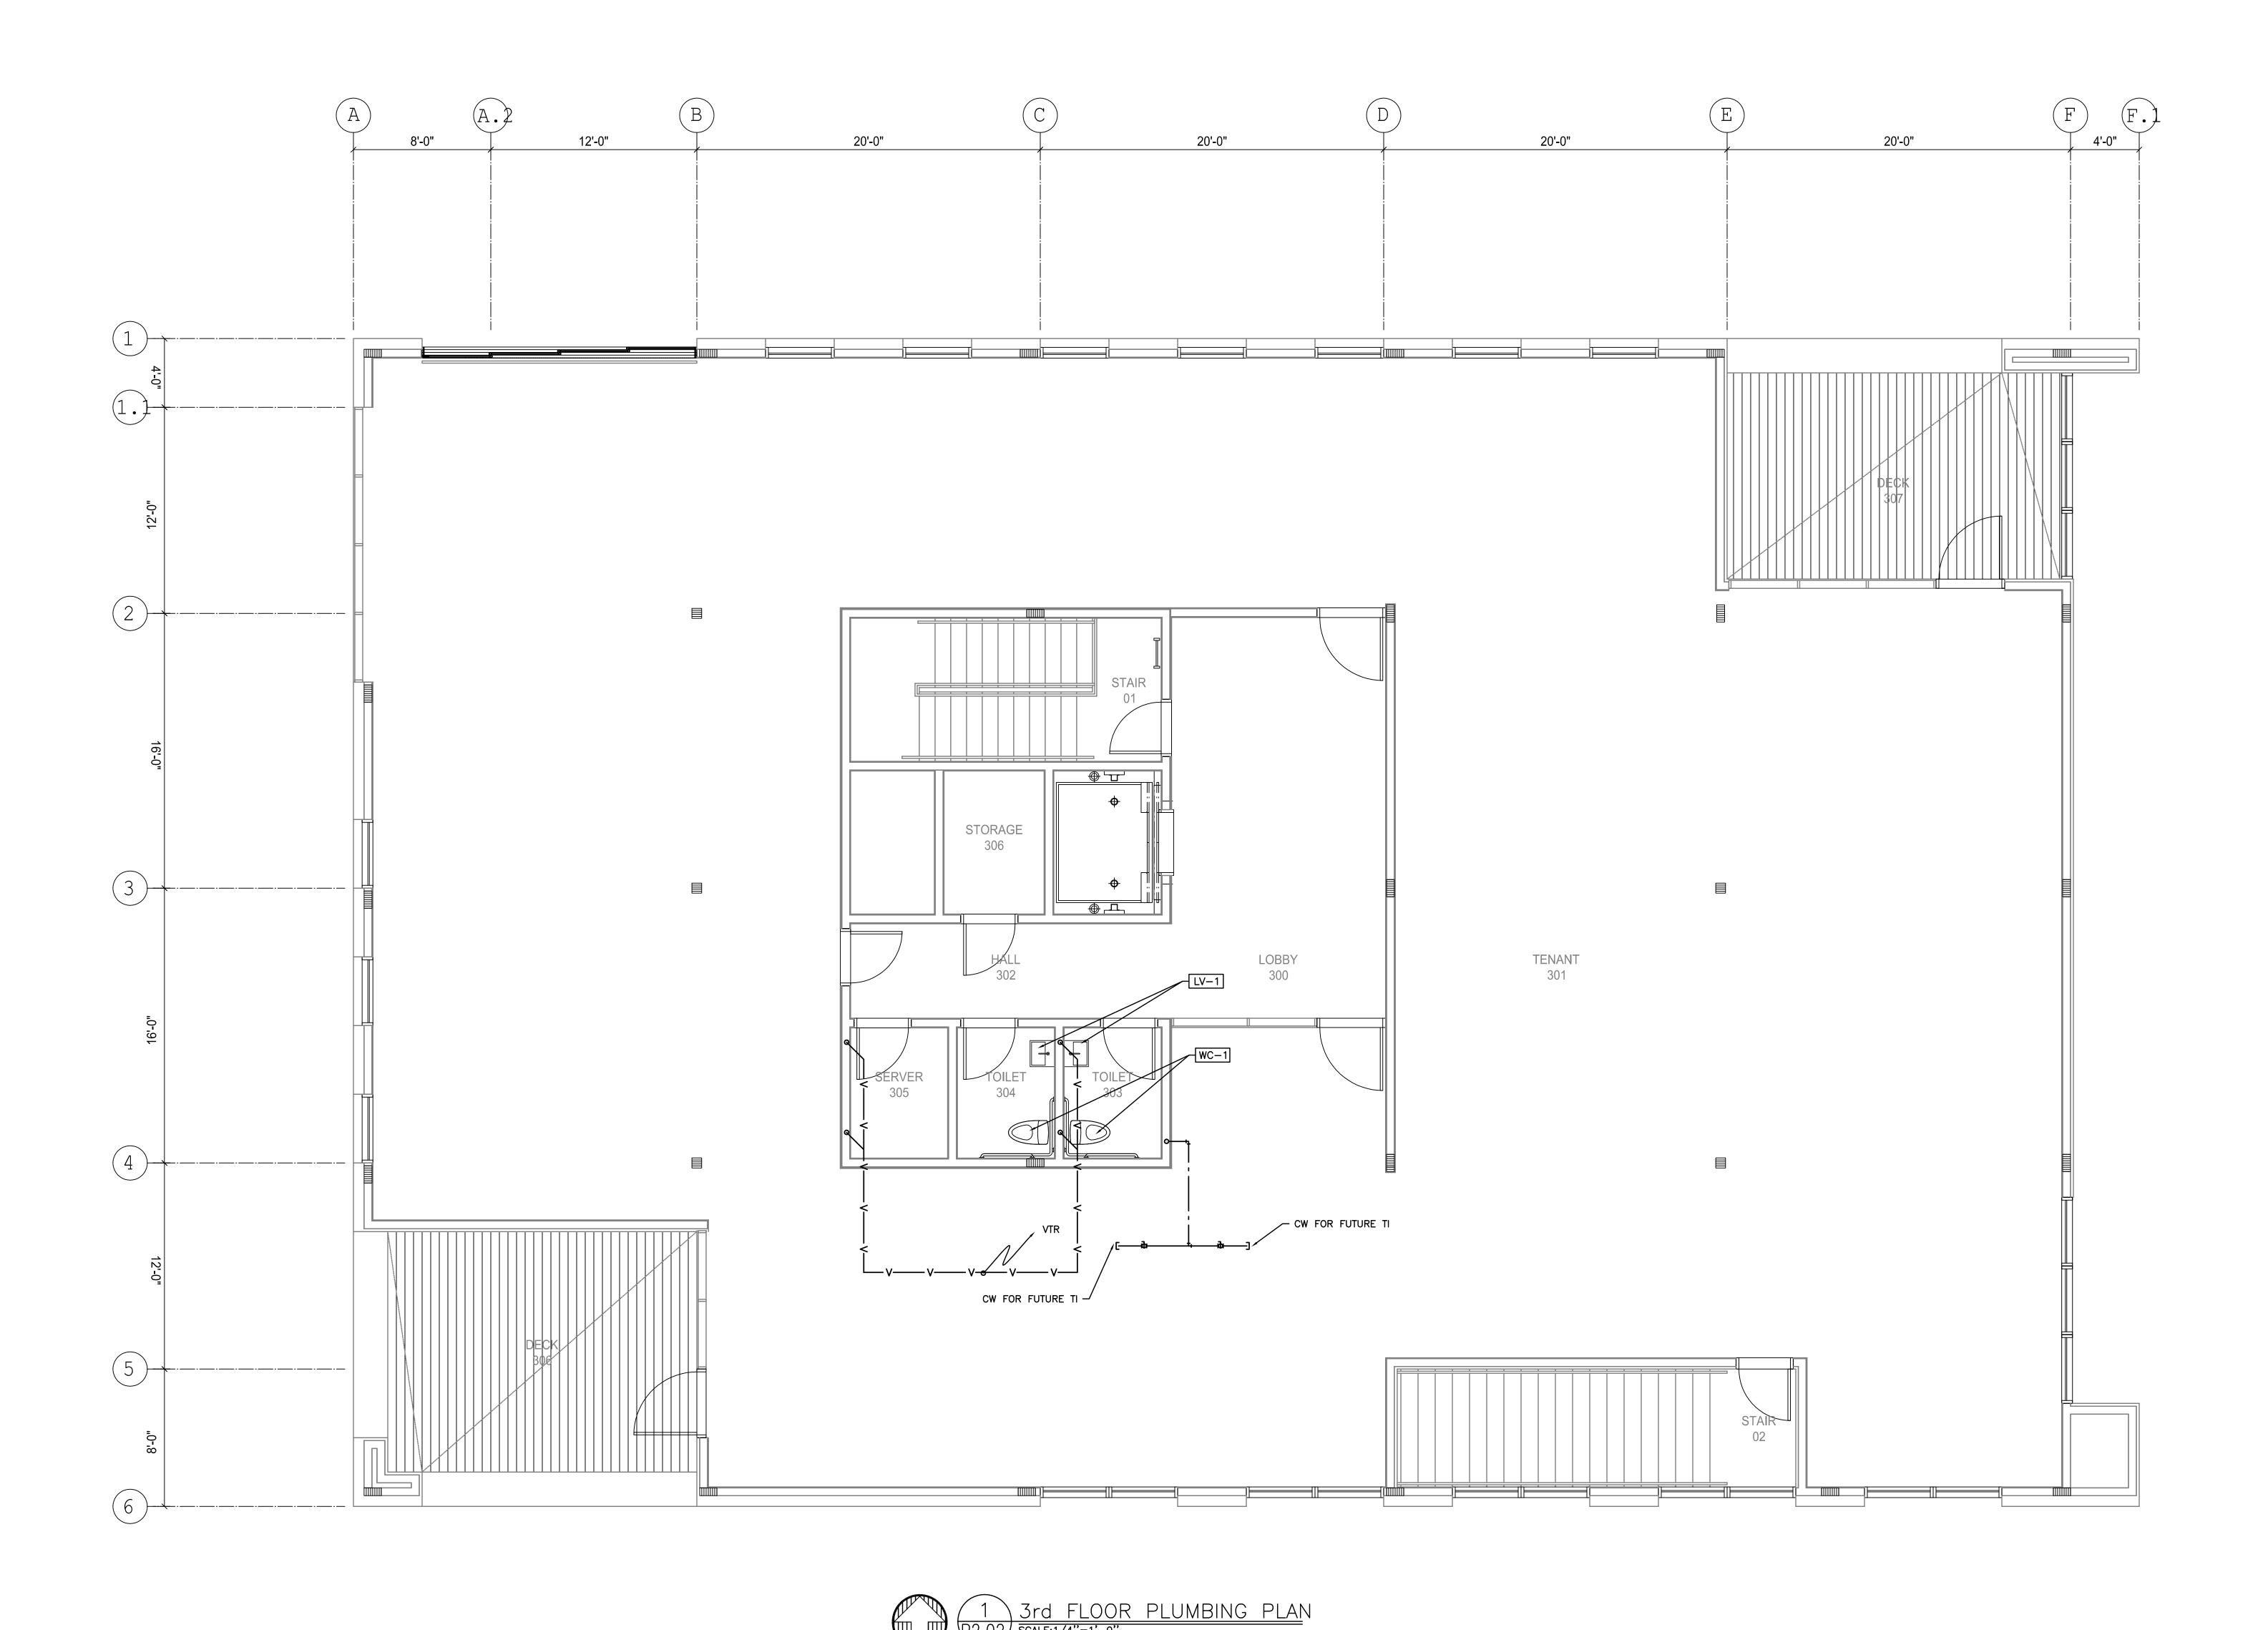

Construction

HoodRiver Waterfrom

Not for

Location: Lot 4 Industrial Hood River OR 9730

Issue: DD Set

Date: Oct 9, 2015 Revision:

THIS DRAWING IS INTENDED TO ASSIST THE DESIGNER/CONTRACTOR AND

SHOULD BE USED AS A BASIS OF DESIGN ONLY. DESIGNER/CONTRACTOR SHALL BE RESPONSIBLE FOR COMPLETE DESIGN DOCUMENTS AND PERMITS AS REQUIRED BY ALL NATIONAL, STATE AND LOCAL CODES AND ORDINANCES.

THIS DRAWING IS NOT INTENDED TO BE USED FOR CONSTRUCTION OR FOR ANY PERMITTING APPLICATIONS

P2.02

© 2015 Skylab Architecture. This document is an Instrument of Service and the property of the Architect and may not be duplicated, displayed, or reproduced without the written consent of Skylab Architecture.