


ART LIGHTING INSTALLATION NOTES:

1. REFER TO SHEETS E2.01A & E2.01B FOR EXTERIOR LIGHT FIXTURE LOCATIONS.
2. REFER TO SHEET E1.22 FOR LIGHTING FIXTURE SCHEDULE.
3. CONTRACTOR TO REFER TO THE ARTIST'S DETAILS AND ARCHITECTURAL ELEVATIONS TO COORDINATE EXACT LOCATIONS AND PROVIDE FIELD COORDINATION AS REQUIRED.
4. THE S9 LIGHT FIXTURES FOR THE ART TEXT PANELS ARE TO BE SURFACE MOUNTED WITH CLIPS ON STAND-OFFS, WITH THE CONDUCTORS ROUTED THROUGH THE STAND-OFFS AND EXTERIOR WALL WHERE IT WILL BE TIED INTO THE EXTERIOR BUILDING LIGHT CIRCUITS. REFER TO THE FIRST FLOOR LIGHTING PLANS. ALL PENETRATIONS ARE TO BE SEALED. SEE DETAIL #3 THIS SHEET.
5. THE 1/4" THICK TEXT PANEL IS 3/4" OFF THE SURFACE OF THE BRICK. THE S9 LIGHTS WILL ALSO BE 3/4" OFF THE SURFACE OF THE BRICK, ON THE STAND-OFFS.
6. THE LED DRIVERS/POWER PACKS FOR THE S9 FIXTURES SHALL BE LOCATED WITHIN THE SOFFIT ABOVE (OVER HANG AT 2ND FLOOR), PROVIDE AN ACCESS PANEL PAINTED TO MATCH THE SOFFIT.
7. REFER TO ARCHITECTURAL ELEVATIONS FOR WHICH "PATTERN" OF THE S10 LIGHT FIXTURES WILL BE INSTALLED AT EACH BUILDING COLUMN LOCATION. REFER TO AE2.01 & BE2.01 FOR POWER LOCATIONS. SEE DETAIL 2 ON THIS SHEET FOR LIGHT "PATTERNS".
8. THE S10 LIGHT FIXTURES SHALL BE RECESSED INTO THE EXTERIOR WALL AND THE LOCATIONS INDICATED BY THE ARTIST AND OWNER. REFER TO DETAIL #2 THIS SHEET.

M
E
F
A
INC.
 Consulting Engineers
 2007 S.E. Ash St.
 Portland, OR 97214
 PHN: (503) 234-0548
 FAX: (503) 234-0677
 WWW.MFIA-ENG.COM
 CONTACT: DENISE TAYLOR

STUDIO
3
 ARCHITECTURE
 INCORPORATED

275 COURT ST. NE
 SALEM, OR 97301-3442
 P: 503.390.6500
 www.studio3architecture.com

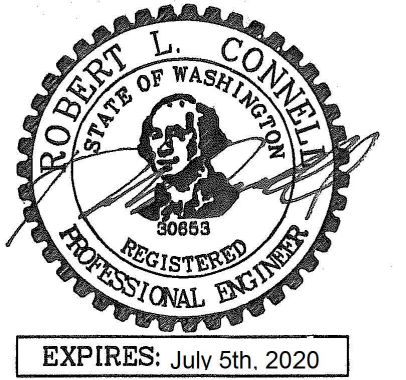

IN THE EVENT CONFLICTS ARE DISCOVERED BETWEEN THE ORIGINAL SIGNED AND SEALED DOCUMENTS PREPARED BY THE ARCHITECTS AND/OR THEIR CONSULTANTS, AND ANY COPY OF THE DOCUMENTS TRANSMITTED BY MAIL, FAX, ELECTRONICALLY OR OTHERWISE, THE ORIGINAL SIGNED AND SEALED DOCUMENTS SHALL GOVERN.

PROJECT # 2017-053
 DATE: 11/06/2019

REVISIONS

△	PLAN REVIEW	01.24.2020
△	PLAN REVIEW	03.13.2020
△	PLAN REVIEW	04.24.2020
△	PLAN REVIEW	08.10.2020
△	PLAN REVIEW	09.17.2020
△	PLAN REVIEW	10.16.2020
△	PLAN REVIEW	11.25.2020
△	PLAN REVIEW	03.26.2021
△	PLAN REVIEW	07.15.2021
△	COORDINATION	08.27.2021
△	COORDINATION	11.05.2021
△	COORDINATION	12.10.2021
△	COORDINATION	03.03.2022

AEGIS
MIXED-USE DEVELOPMENT
 312 E EVERGREEN BOULEVARD, VANCOUVER, WA 98660

SHEET:
E1.24