




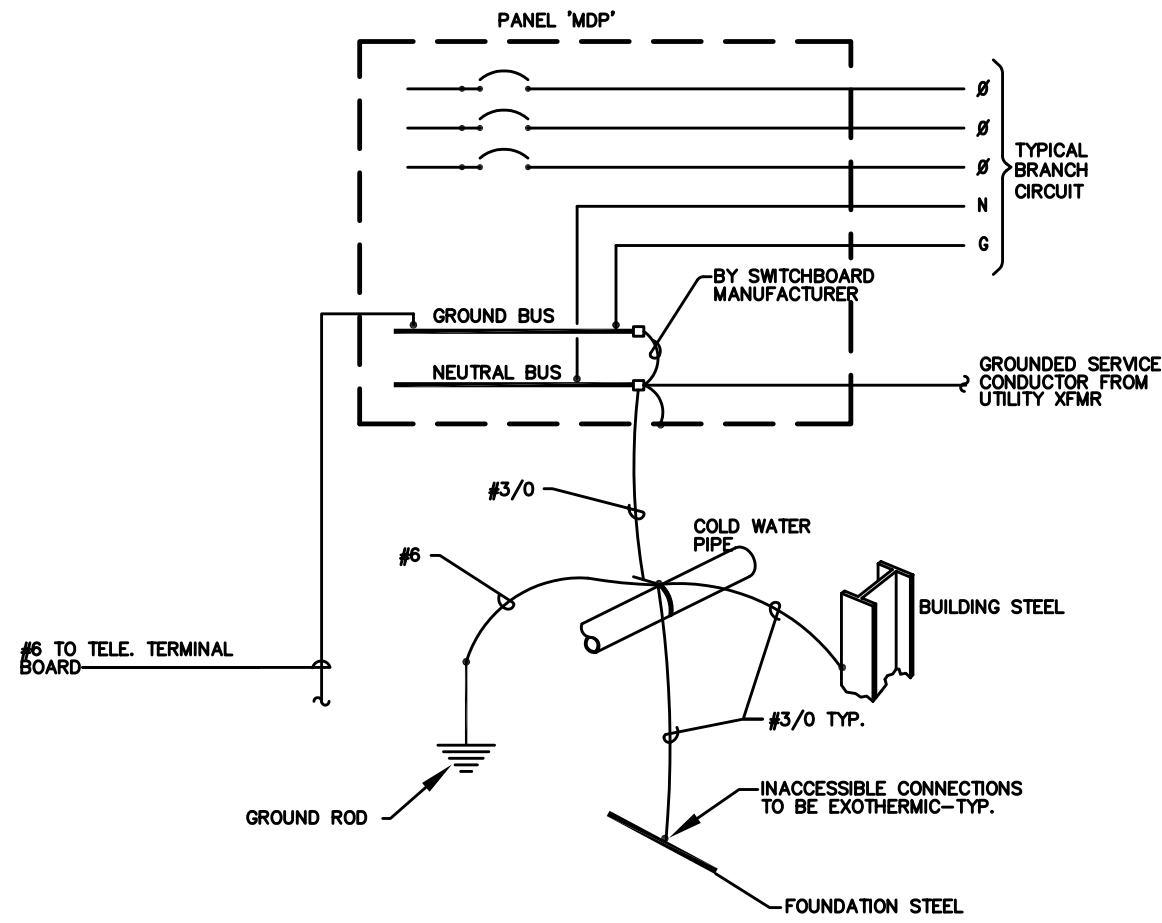


1 GROUNDING/BONDING DIAGRAM
E1.23 208Y/120V, 3Ø, 4 WIRE

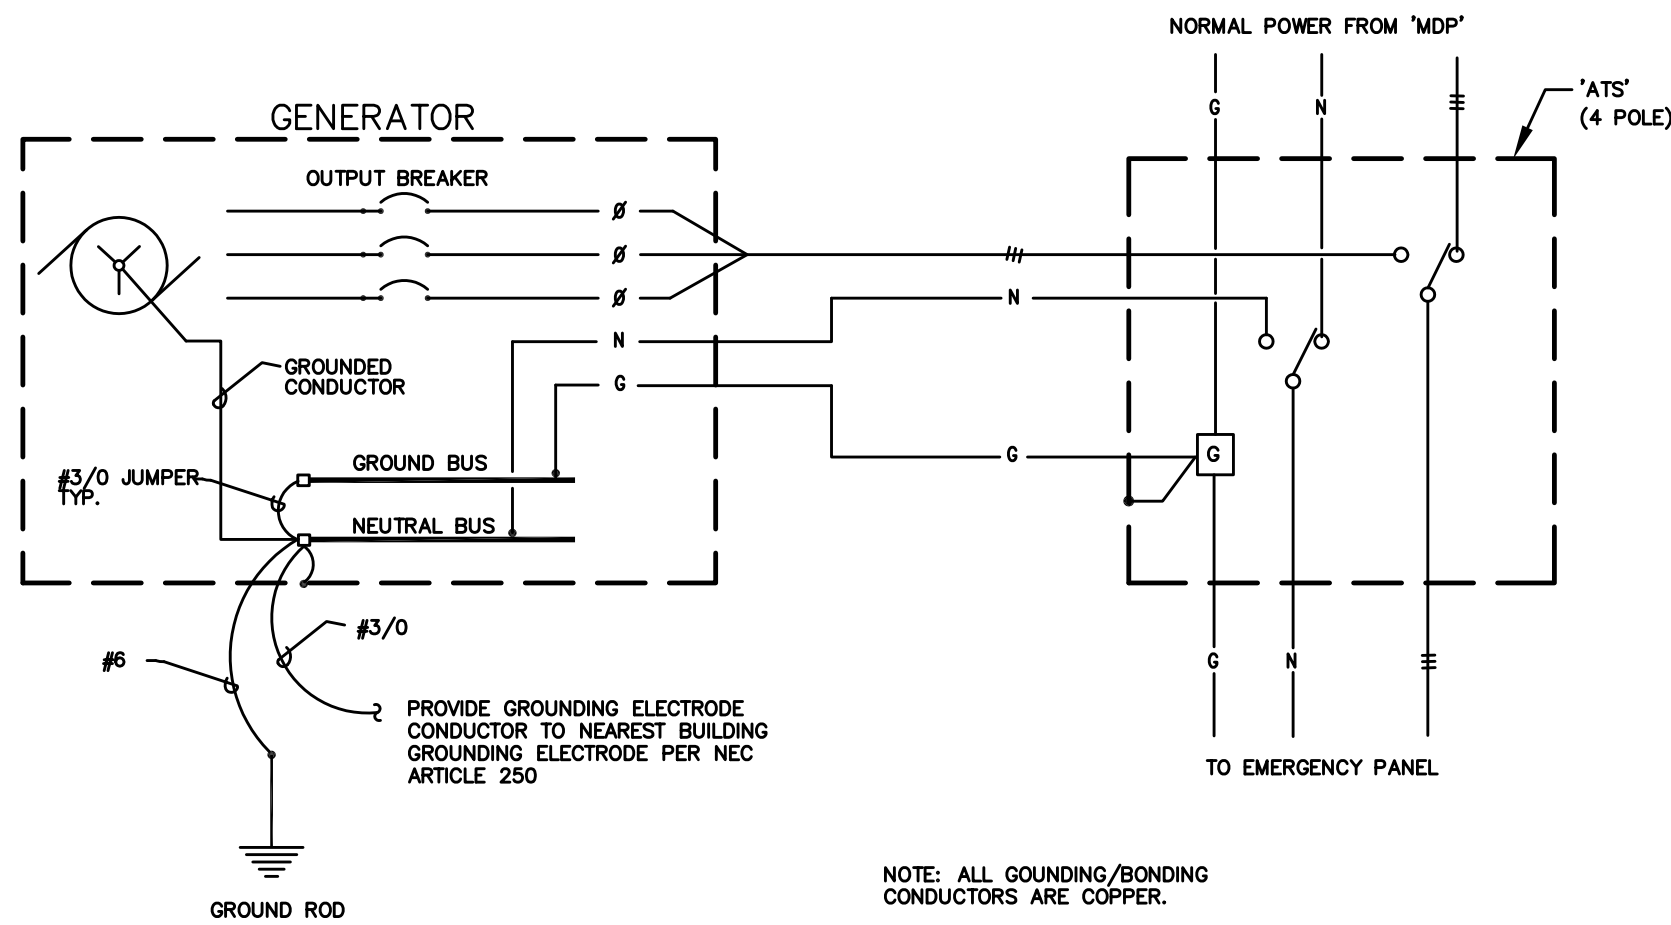

2 GENERATOR - ELECTRICAL GROUNDING/BONDING DETAIL
E1.23 NO SCALE

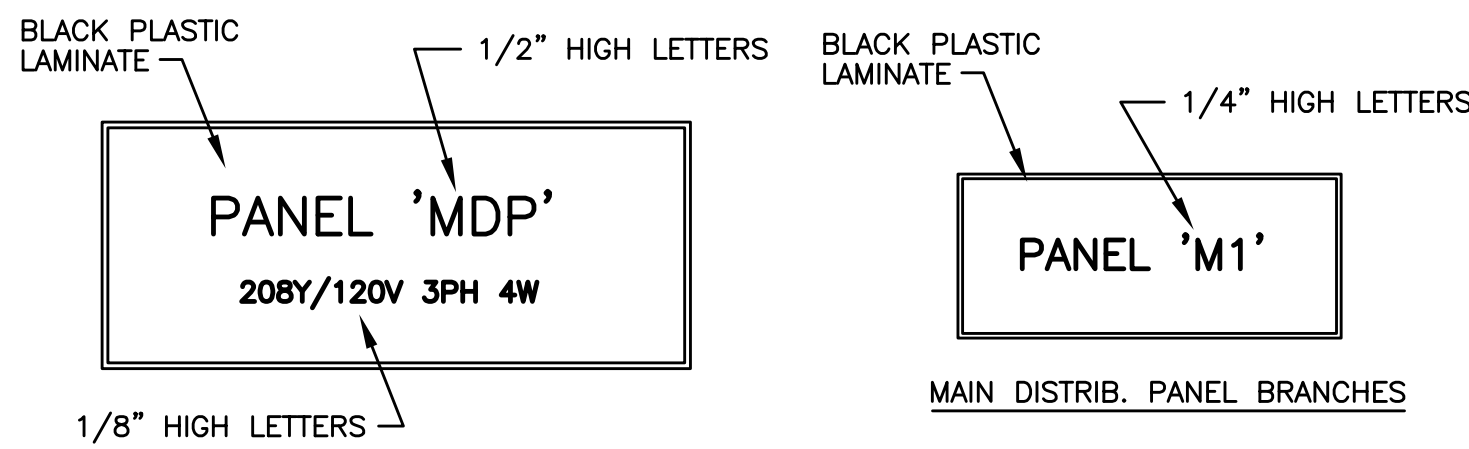

MAIN DISTRIB. PANEL LABELING

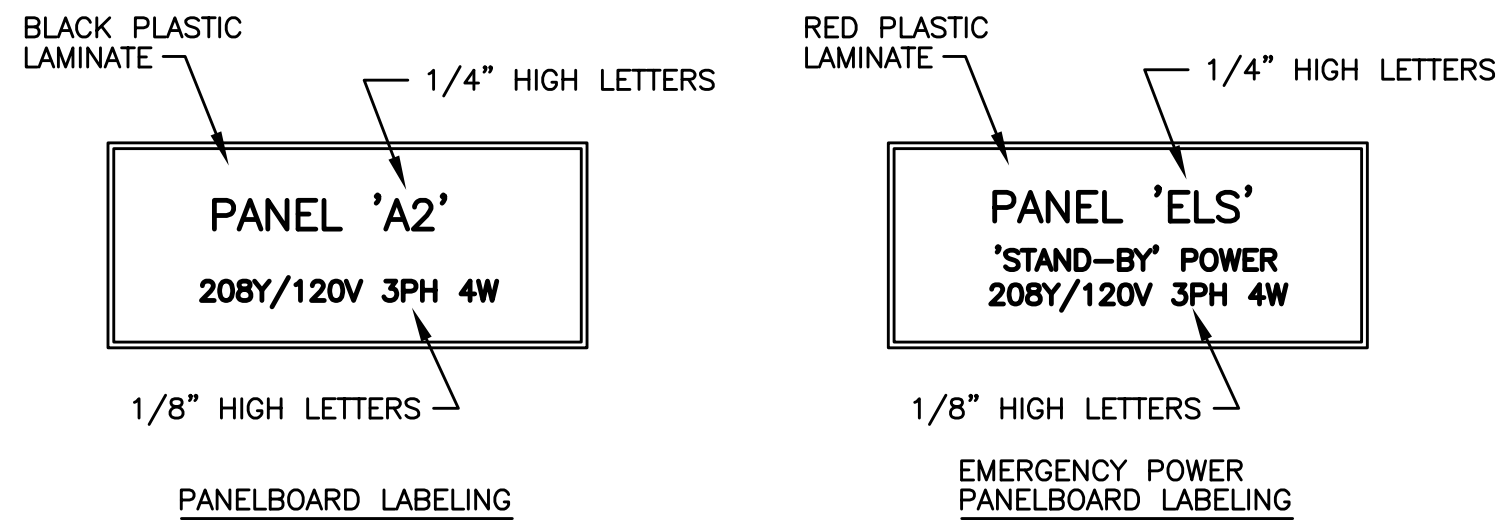


PANELBOARD LABELING

EMERGENCY POWER PANELBOARD LABELING

NOTE: ALL LETTERS ARE ENGRAVED WHITE

3 SWITCHBOARD/PANEL LABELING DETAIL
E1.23 NO SCALE

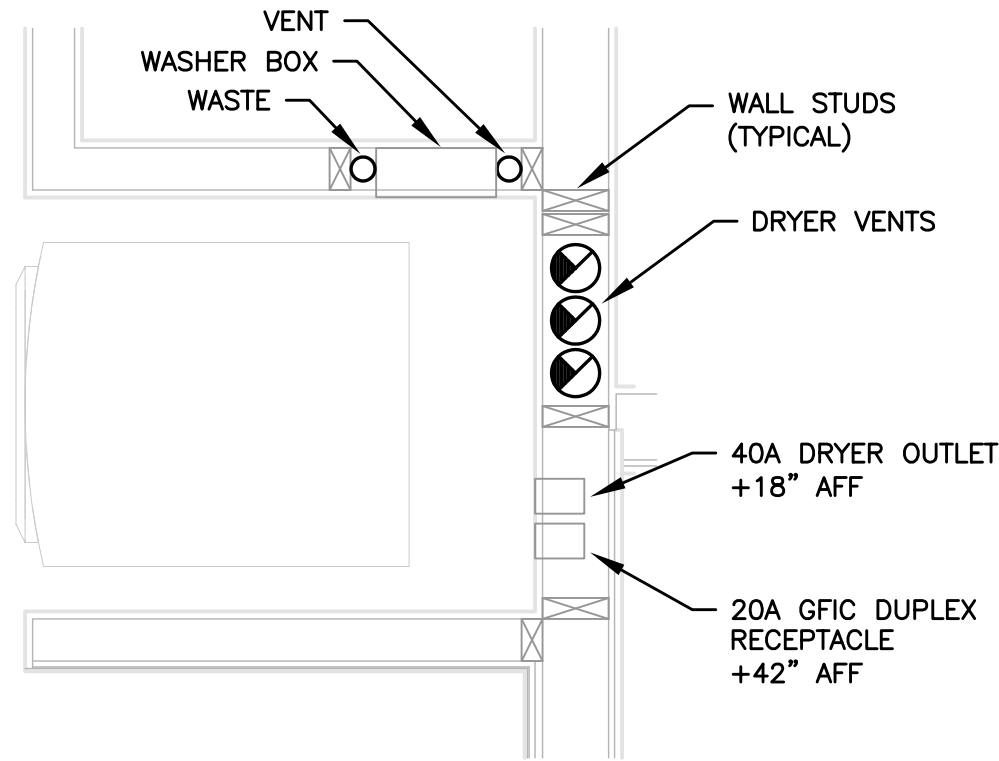

4 TYPICAL WASHER/DRYER ALCOVE
E1.23 NO SCALE